

PROJECTO DE / PROJECT BY

ARQº ALCINO SOUTINHO

PROMOTOR / DEVELOPER



ACORDO SGPS, SA.

ZONA 1 AS

LOTE N° / LOT N°	30/31/33/40
TIPOLOGIA / DESCRIPTION	T3
ÁREA PRIVATIVA / PRIVATE AREA	294.50m ²

- * Planta de arquitectura ainda não compatibilizada com os projectos de especialidades e de execução.
- * Todas as edificações têm obrigatoriamente cobertura vegetal.
- * Piscinas e arranjos exteriores não estão incluídos.
- * Cozinhas equipadas com os principais electrodomésticos.
- * Todas as casas equipadas com aquecimento central e infraestruturas para ar condicionado.
- * Architectural plan not yet adapted to engineering and executive plans.
- * All the buildings have roof gardens.
- * Swimming pools and exterior arrangements are not included.
- * Kitchens equipped with the main household appliances.
- * All the houses include central heating and infrastructure for air conditioning.

LOCALIZAÇÃO / LOCATION

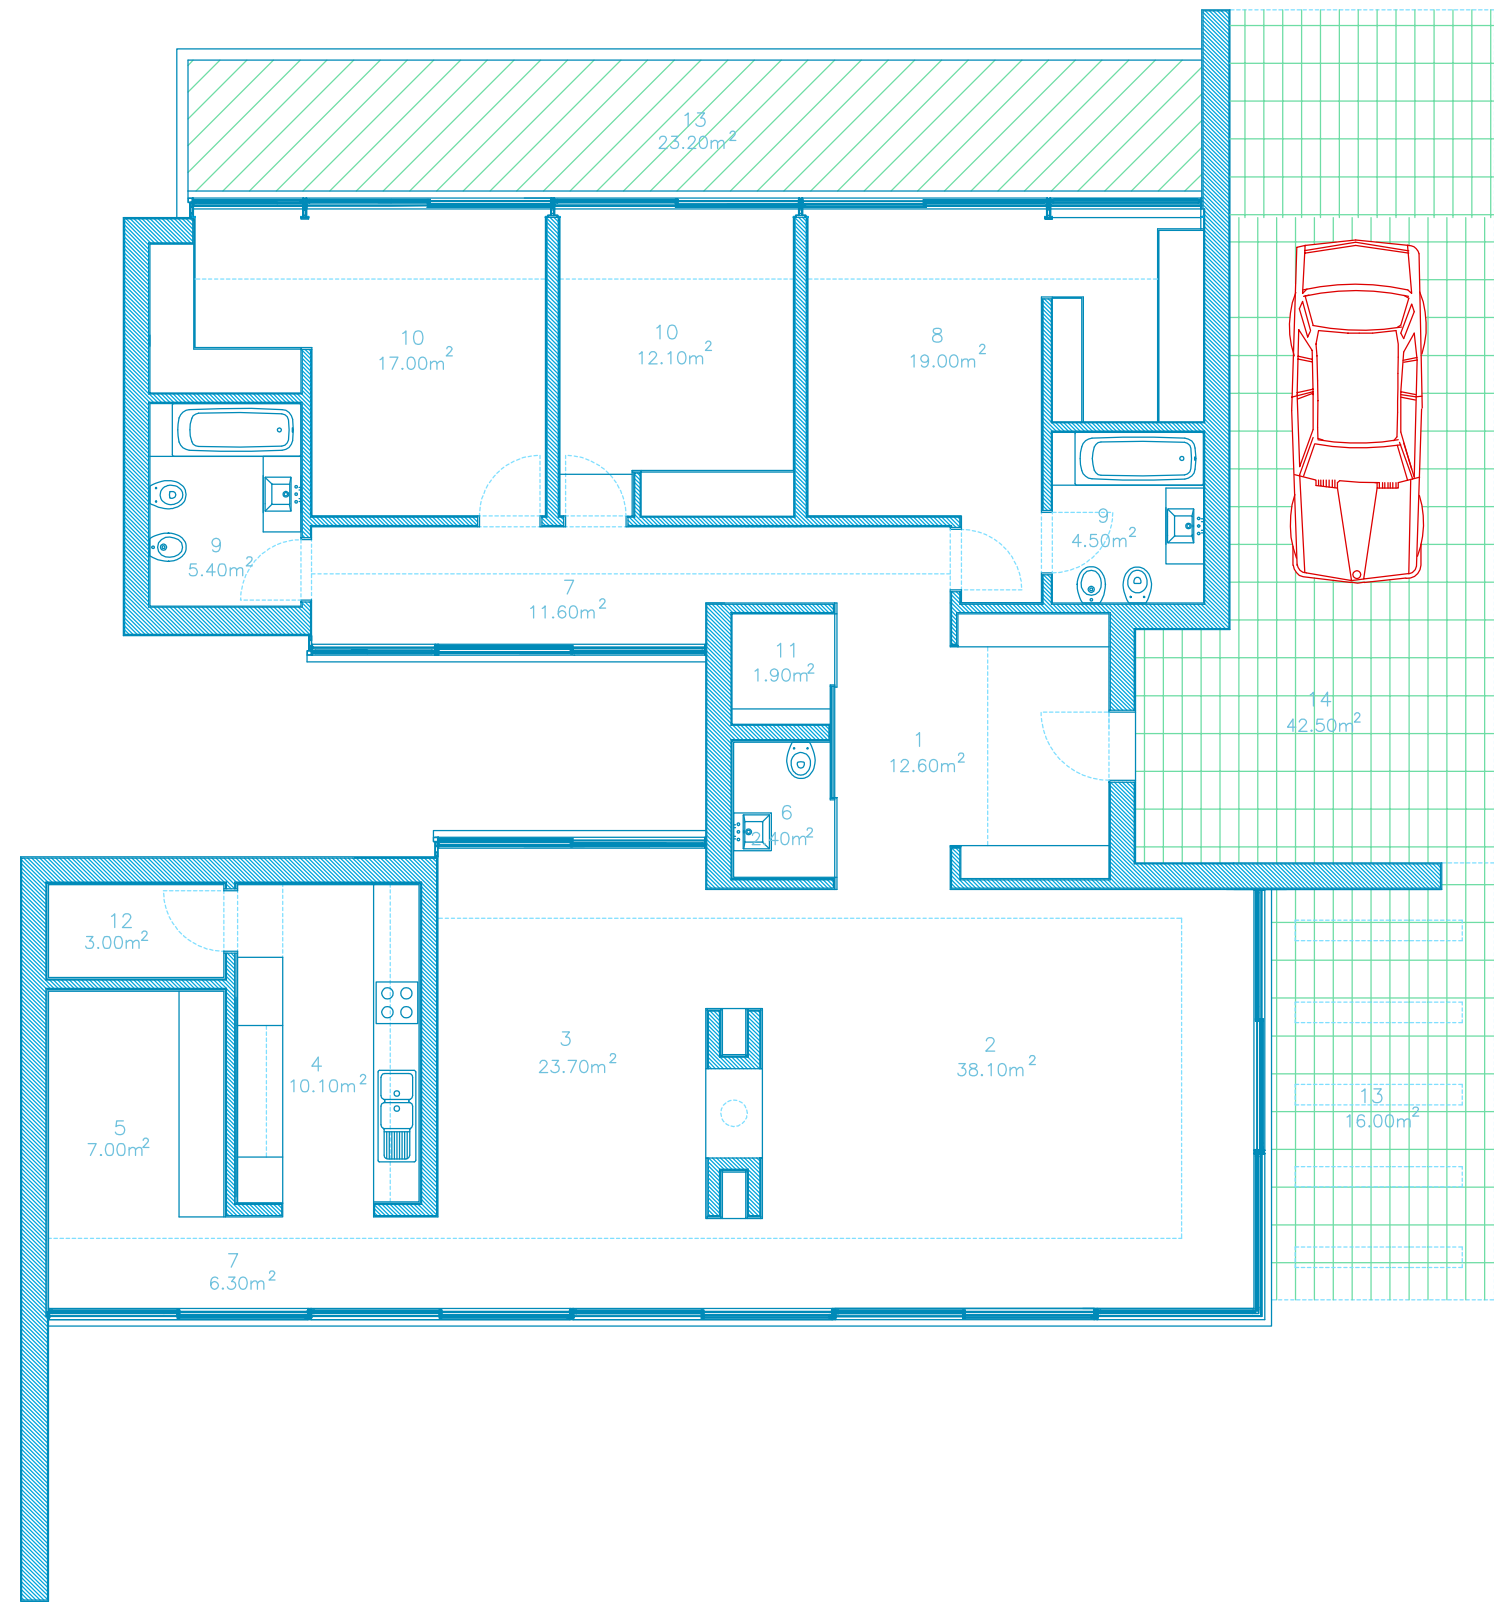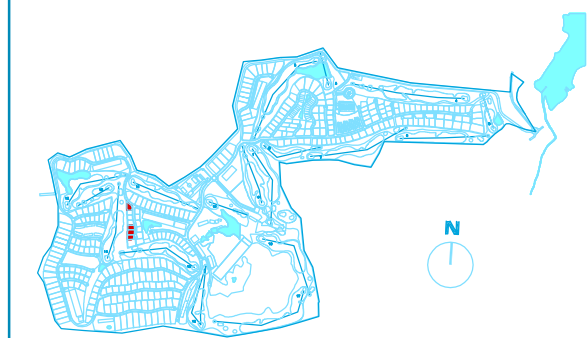

1. ENTRADA
2. SALA DE ESTAR
3. SALA DE JANTAR
4. COZINHA
5. LAVANDARIA
6. WC
7. CORREDOR
8. SUITE
9. QUARTO DE BANHO
10. QUARTO
11. ARRUMOS
12. DESPENSA
13. PÁTIO COBERTO
14. ESTACIONAMENTO

- HALL
- LIVING ROOM
- DINING ROOM
- KITCHEN
- LAUNDRY
- WC
- HALLWAY
- SUITE
- BATHROOM
- BEDROOM
- STORAGE
- PANTRY
- COVERED TERRACE
- PARKING LOT

