


PROJECTO DE / PROJECT BY

ARQº ÁLVARO SIZA VIEIRA

PROMOTOR / DEVELOPER

ACORDO SGPS, SA.

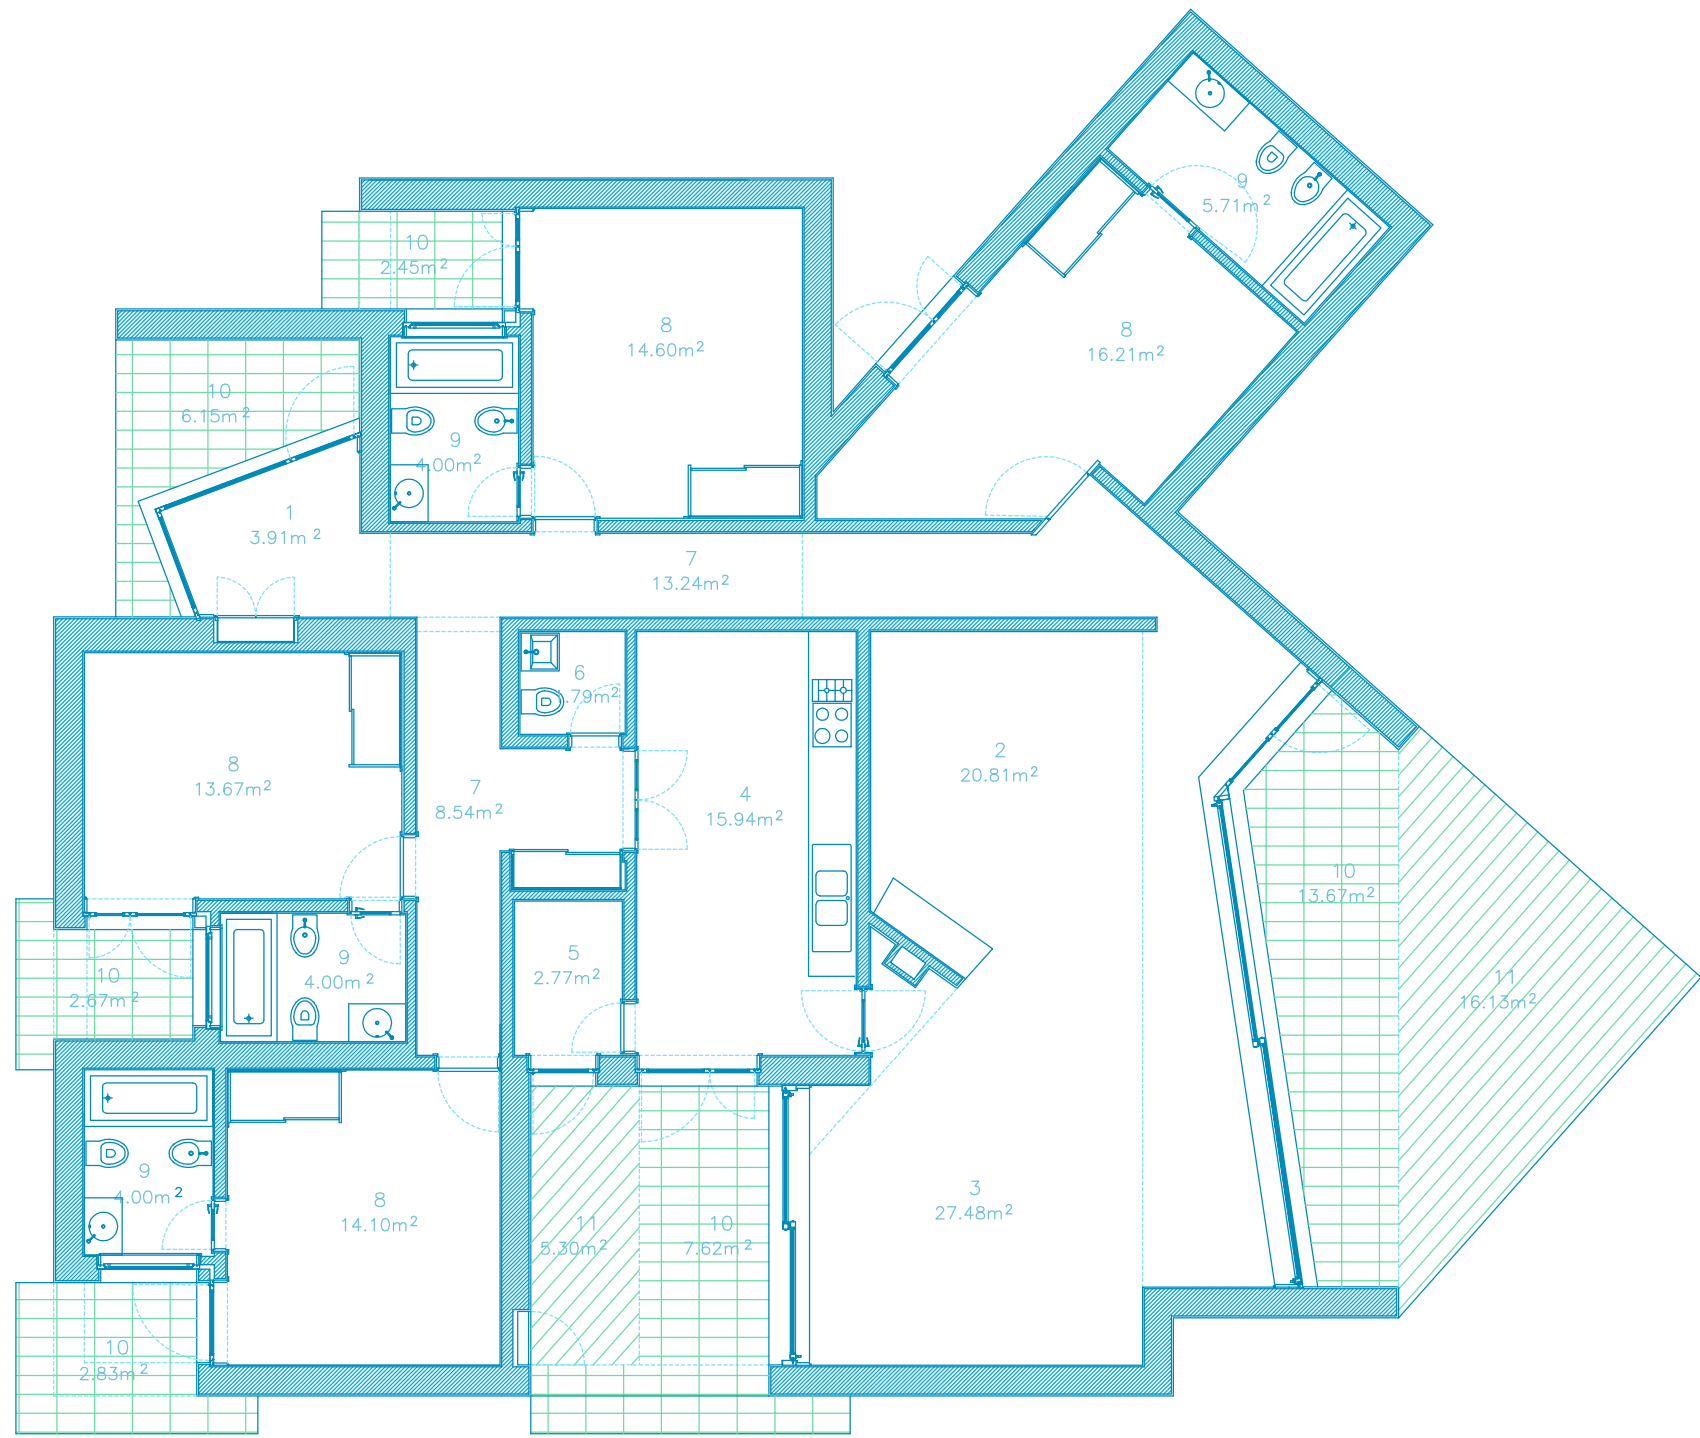

1. ENTRADA

2. SALA DE ESTAR

3. SALA DE JANTAR

4. COZINHA

5. LAVANDARIA

6. WC

7. CORREDOR

8. SUITE

9. QUARTO DE BANHO

10. PÁTIO COBERTO

11. PÁTIO
- HALL

LIVING ROOM

DINING ROOM

KITCHEN

LAUNDRY

WC


HALLWAY

SUITE

BATHROOM

COVERED TERRACE

TERRACE

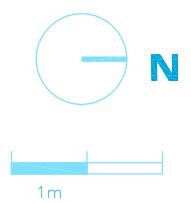

ZONA 1 ASV	
LOTE Nº / LOT Nº	1/2/3/4/5/6/7/8/9/10/11/12/13/14
TIPOLOGIA / DESCRIPTION	T4
ÁREA PRIVATIVA / PRIVATE AREA	288.00m ²
* Planta de arquitectura ainda não compatibilizada com os projectos de especialidades e de execução. * Todas as edificações têm obrigatoriamente cobertura vegetal. * Piscinas e arranjos exteriores não estão incluídos. * Cozinhas equipadas com os principais electrodomésticos. * Todas as casas equipadas com aquecimento central	
* Architectural plan not yet adapted to engineering and executive plans. * All the buildings have roof gardens. * Swimming pools and exterior arrangements are not included. * Kitchens equipped with the main household appliances. * All the houses include central heating.	

LOCALIZAÇÃO / LOCATION

