



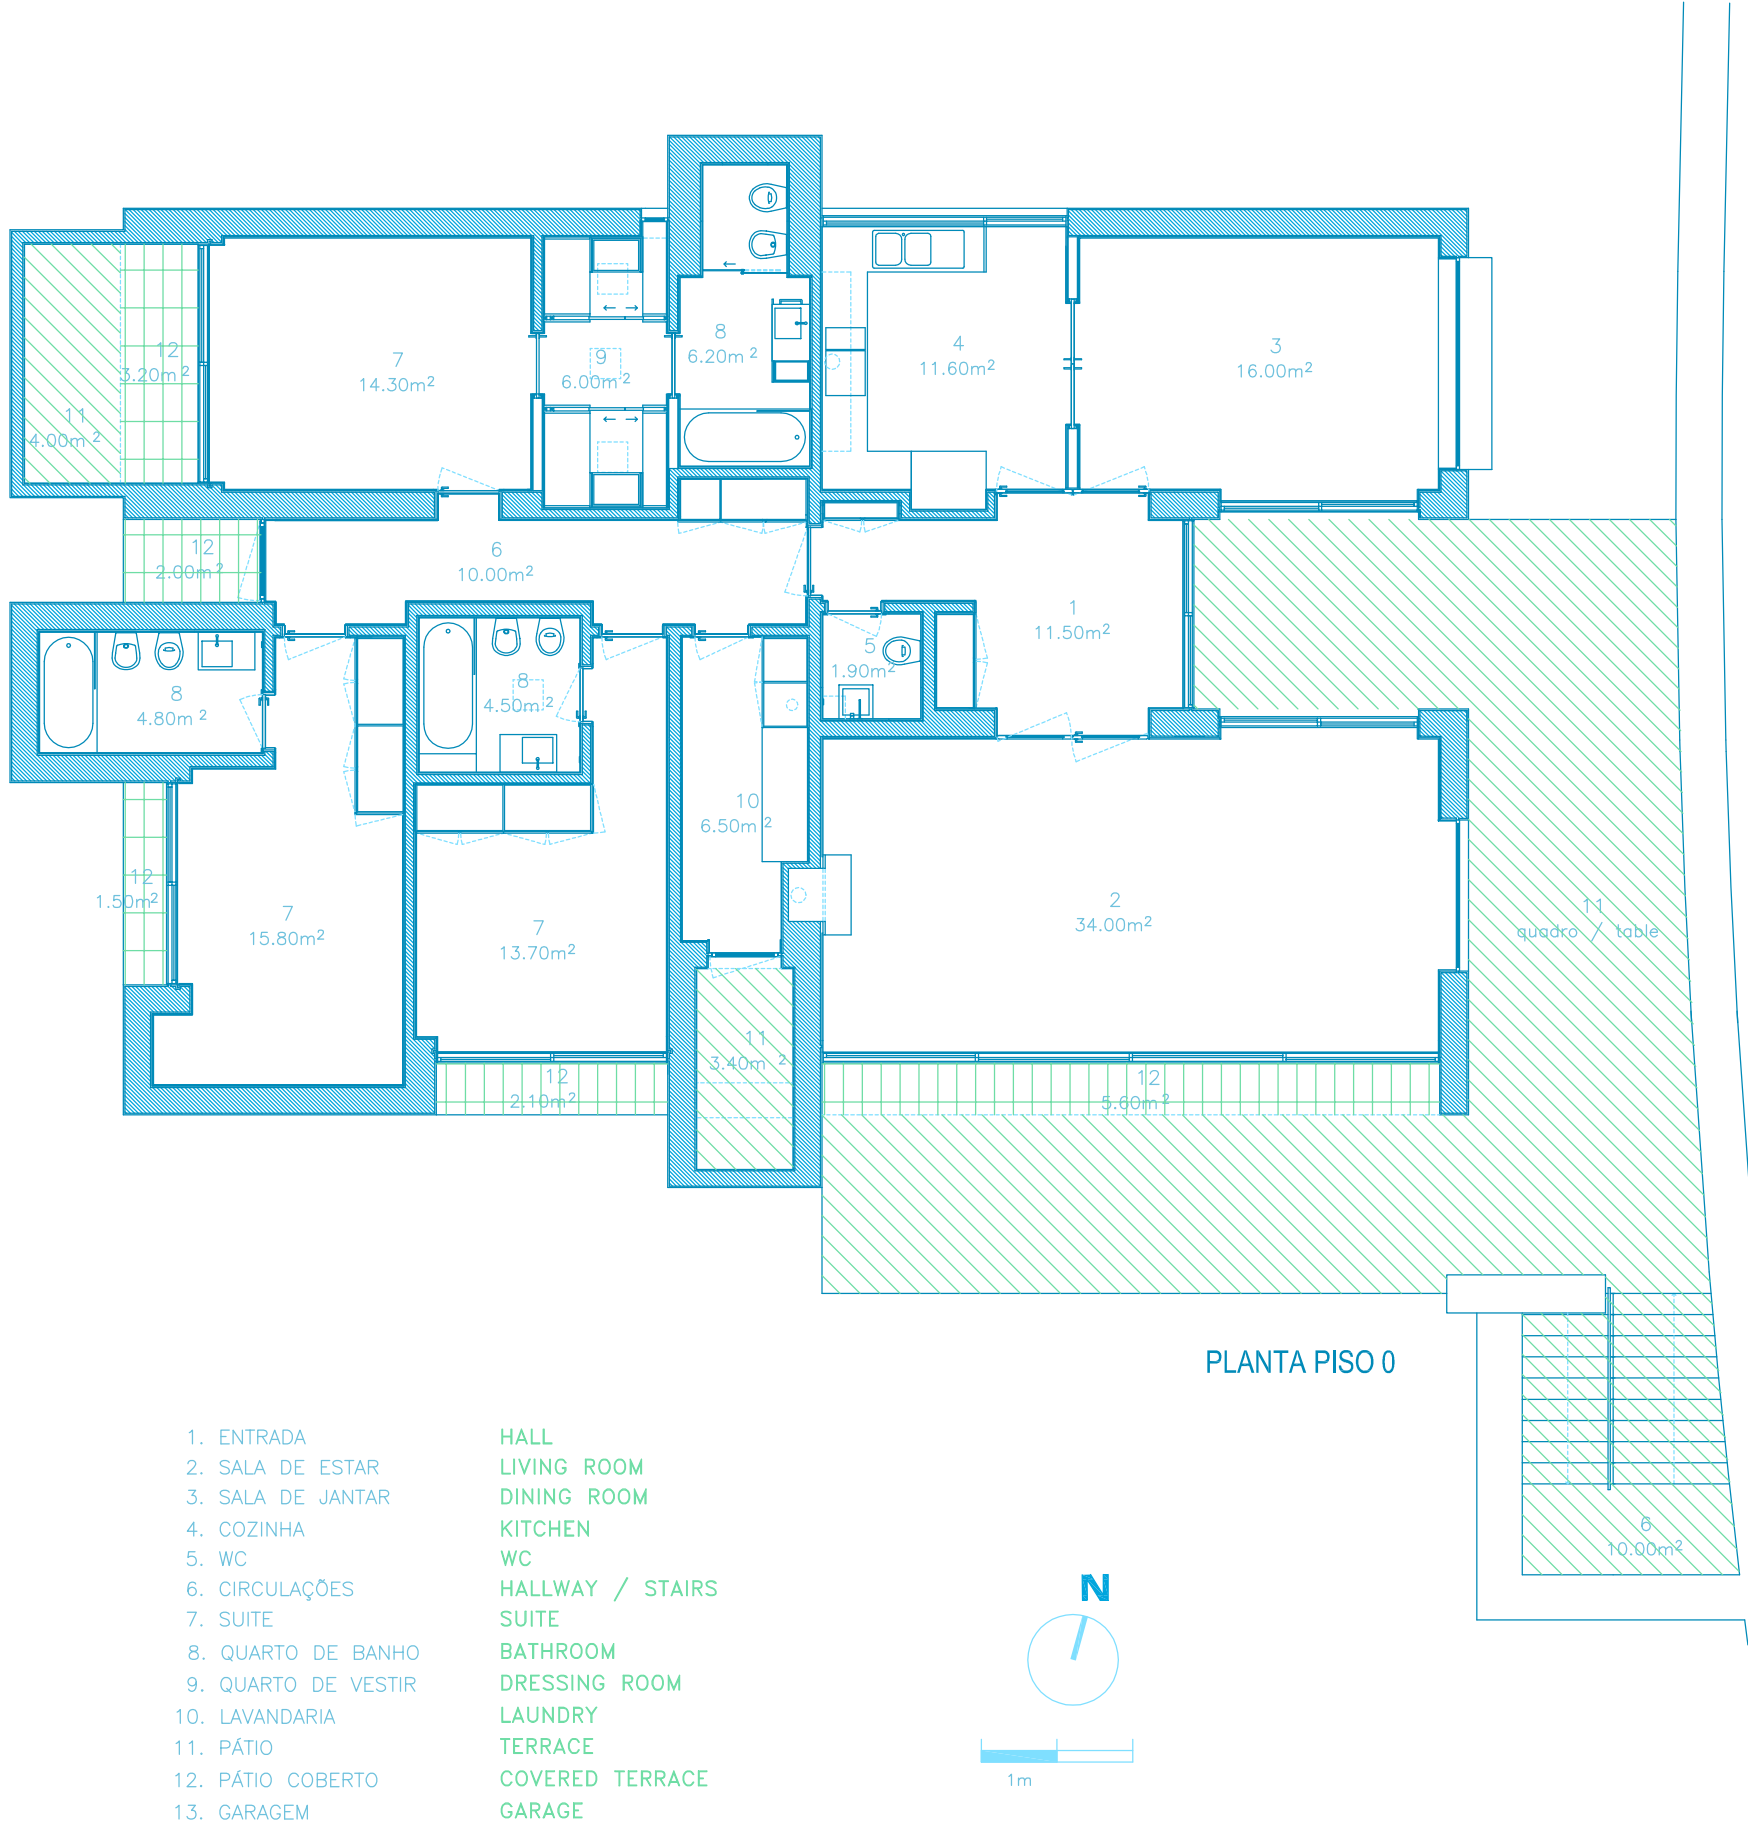

LOTE / LOT	292	293	294	295	296
ÁREA PRIVATIVA TOTAL / TOTAL PRIVATE AREA	350m2	357m2	358m2	350m2	349m2
ÁREA DE PÁTIO / TERRACE AREA	59m2	66m2	67m2	59m2	58m2

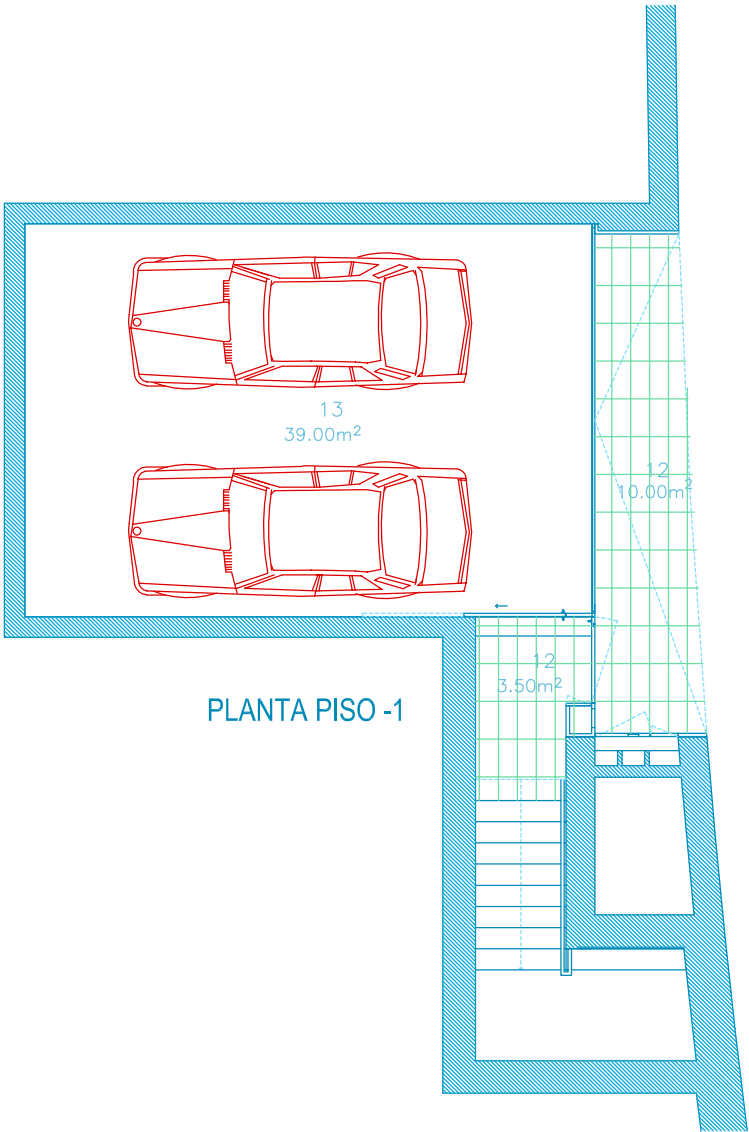

PROJECTO DE / PROJECT BY

ARQº CARLOS PRATA

PROMOTOR / DEVELOPER

ACORDO SGPS, SA.

ZONA 8 CP

LOTE N° / LOT N° 292/293/294/295/296

TIPOLOGIA / DESCRIPTION T3

ÁREA PRIVATIVA / PRIVATE AREA QUADRO / TABLE

- * Planta de arquitectura ainda não compatibilizada com os projectos de especialidades e de execução.
- * Todas as edificações têm obrigatoriamente cobertura vegetal.
- * Piscinas e arranjos exteriores não estão incluídos.
- * Cozinhas equipadas com os principais electrodomésticos.
- * Todas as casas equipadas com aquecimento central e infraestruturas para ar condicionado.
- * Architectural plan not yet adapted to engineering and executive plans.
- * All the buildings have roof gardens.
- * Swimming pools and exterior arrangements are not included.
- * Kitchens equipped with the main household appliances.
- * All the houses include central heating and infrastucture for air conditioning.

LOCALIZAÇÃO / LOCATION

