

PROJECTO DE / PROJECT BY



ARQº LUÍSA PENHA

PROMOTOR / DEVELOPER

ACORDO SGPS, SA.

ZONA 9 LP		
LOTE N° / LOT N°		297
TIPOLOGIA / DESCRIPTION		T4
ÁREA PRIVATIVA / PRIVATE AREA		447,00m ²
* Planta de arquitectura ainda não compatibilizada com os projectos de especialidades e de execução.		
* Todas as edificações têm obrigatoriamente cobertura vegetal.		
* Piscinas e arranjos exteriores não estão incluídos.		
* Cozinhas equipadas com os principais electrodomésticos.		
* Todas as casas equipadas com aquecimento central e infraestruturas para ar condicionado.		
* Architectural plan not yet adapted to engineering and executive plans.		
* All the buildings have roof gardens.		
* Swimming pools and exterior arrangements are not included.		
* Kitchens equipped with the main household appliances.		
* All the houses include central heating and infrastucture for air conditioning.		

LOCALIZAÇÃO / LOCATION

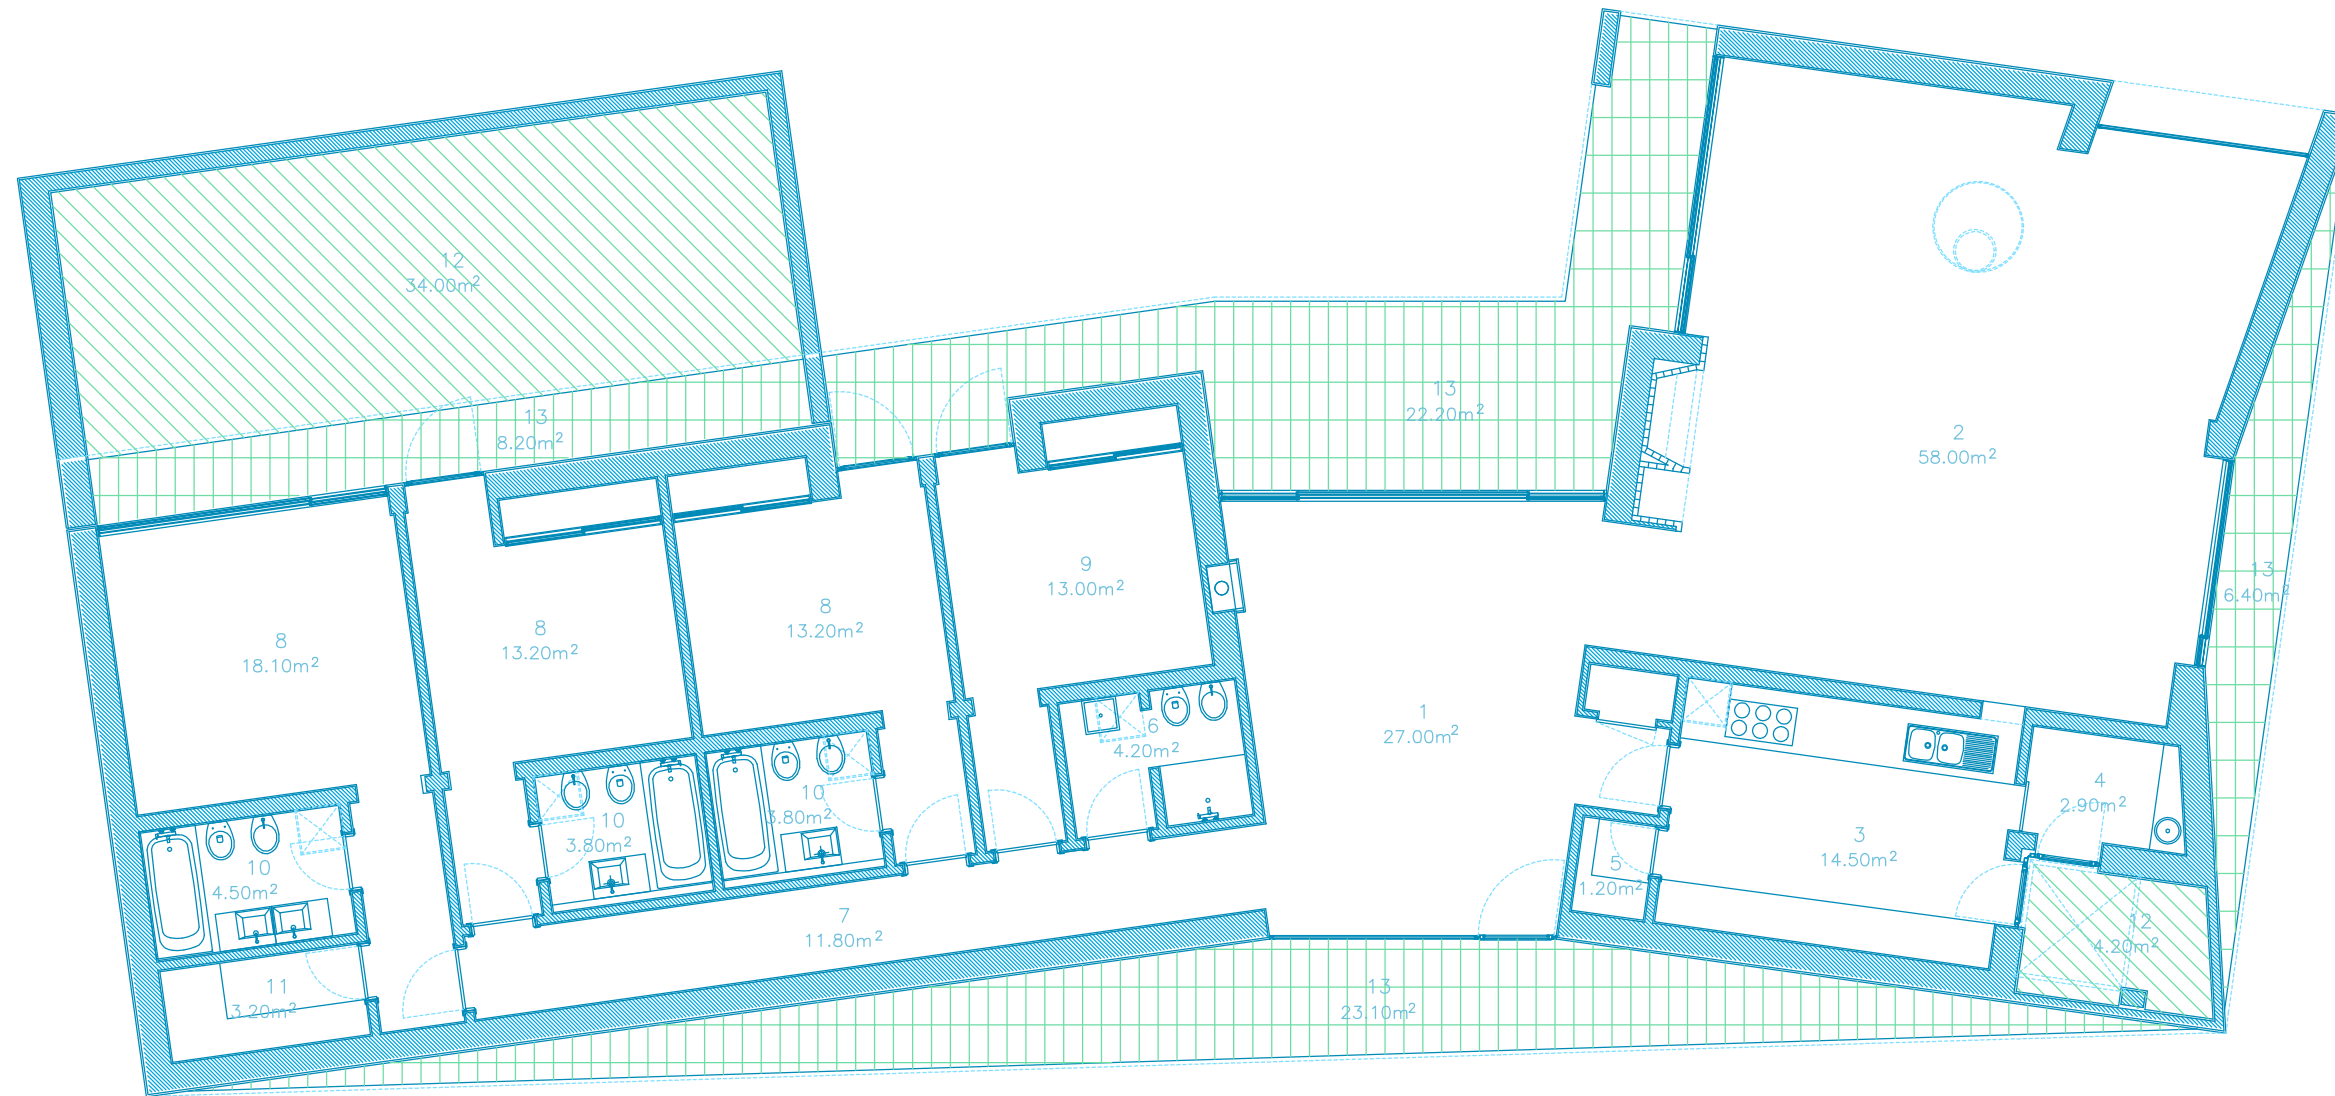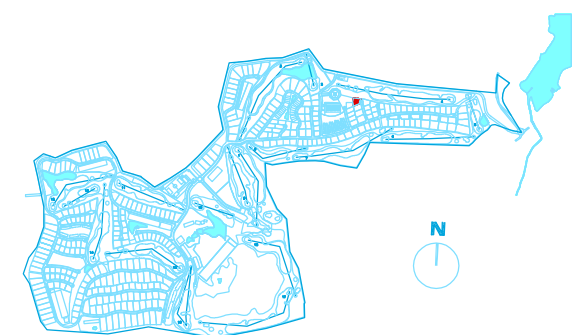

PLANTA PISO 0

1. ENTRADA

2. SALA

3. COZINHA

4. LAVANDARIA

5. ARRUMOS

6. WC

7. CORREDOR

8. SUITE

9. QUARTO

10. QUARTO DE BANHO

11. QUARTO DE VESTIR

12. PÁTIO

13. PÁTIO COBERTO

14. GARAGEM
- HALL

LIVING AND DINING ROOM

KITCHEN

LAUNDRY

STORAGE

WC

HALLWAY

SUITE

BEDROOM



BATHROOM

DRESSING ROOM

TERRACE

COVERED TERRACE

GARAGE

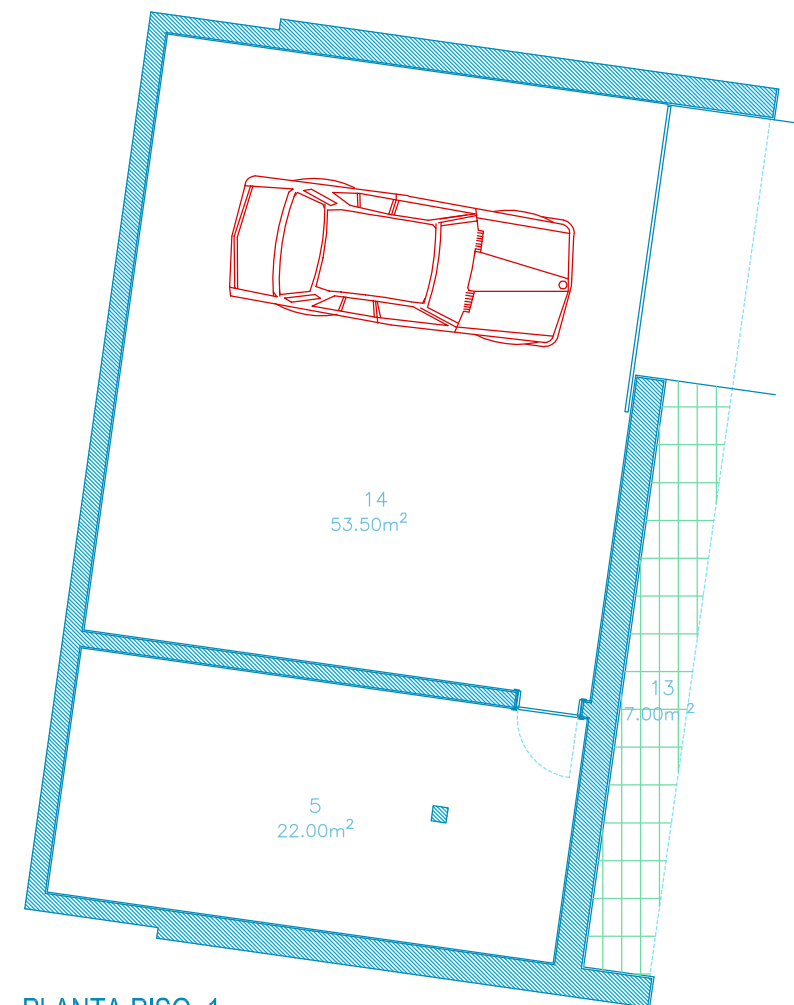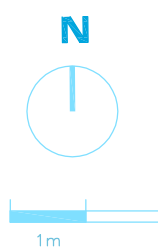

PLANTA PISO -1