


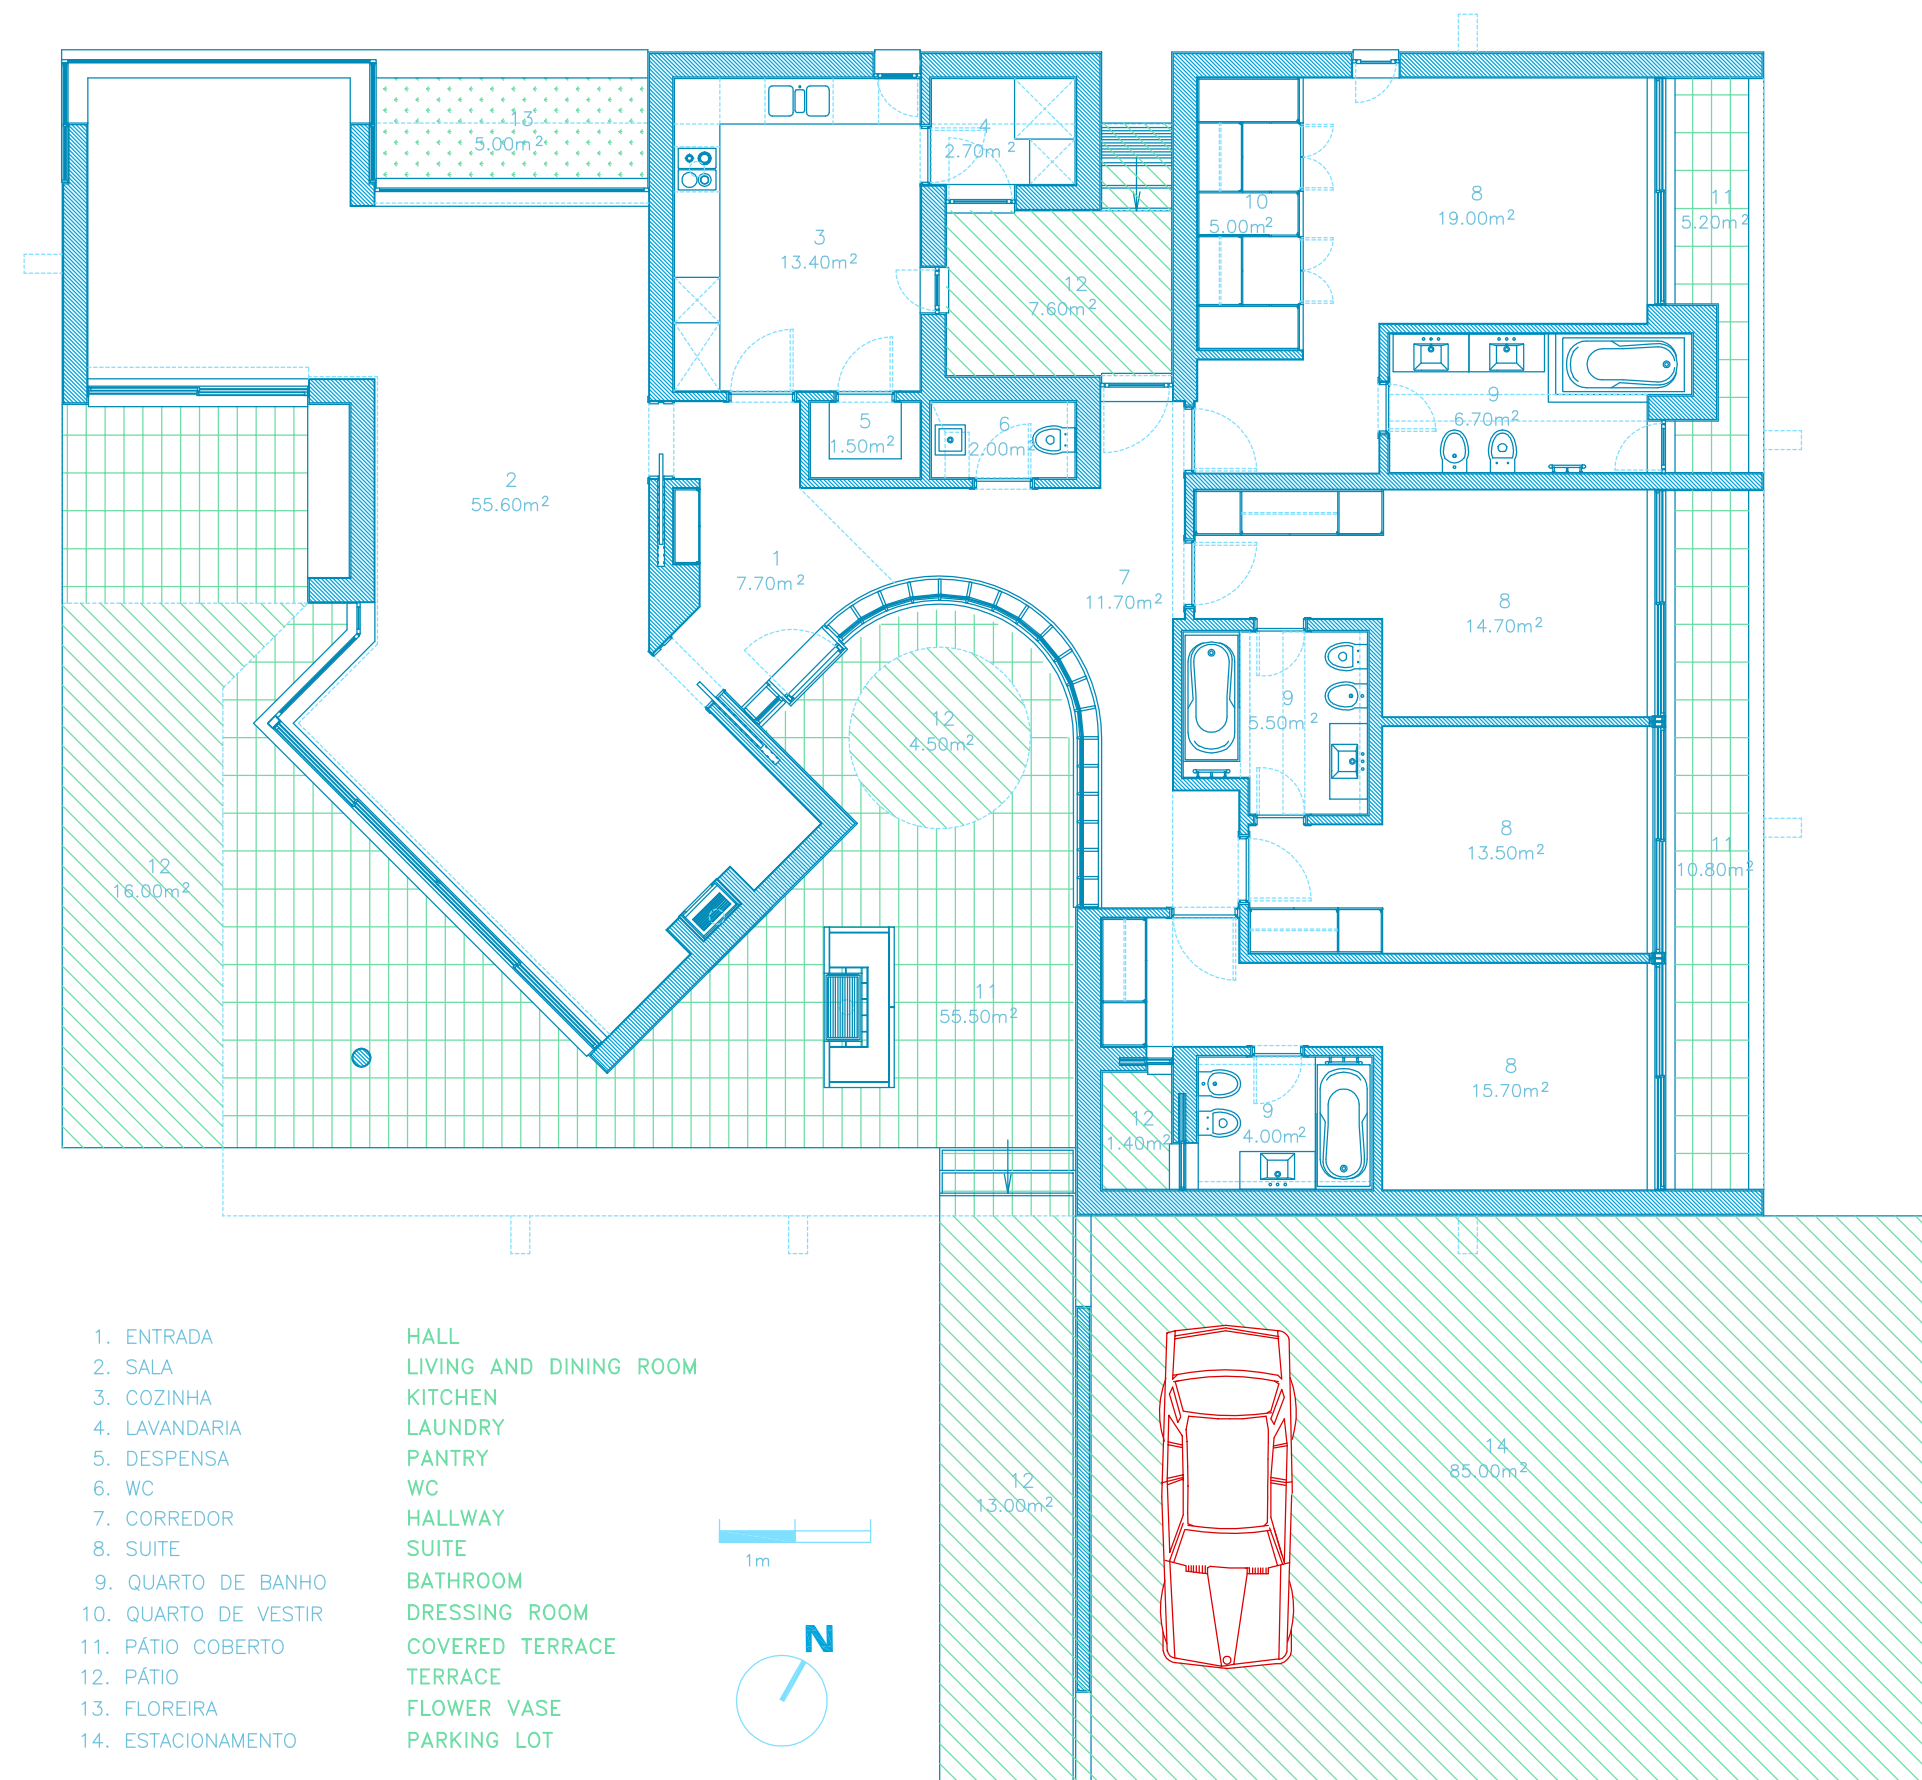

- | | |
|----------------------|------------------------|
| 1. ENTRADA | HALL |
| 2. SALA | LIVING AND DINING ROOM |
| 3. COZINHA | KITCHEN |
| 4. LAVANDARIA | LAUNDRY |
| 5. DESPENSA | PANTRY |
| 6. WC | WC |
| 7. CORREDOR | HALLWAY |
| 8. SUITE | SUITE |
| 9. QUARTO DE BANHO | BATHROOM |
| 10. QUARTO DE VESTIR | DRESSING ROOM |
| 11. PÁTIO COBERTO | COVERED TERRACE |
| 12. PÁTIO | TERRACE |
| 13. FLOREIRA | FLOWER VASE |
| 14. ESTACIONAMENTO | PARKING LOT |

PROJECTO DE / PROJECT BY
ARQ^{ta} **MADALENA C. MENEZES**
ARQ^{to} **FRANCISCO T. BASTOS**
PROMOTOR / DEVELOPER
ACORDO SGPS, SA.

ZONA 10 MCM / FTB

LOTE N° / LOT N° 316/317/318

TIPOLOGIA / DESCRIPTION T4

ÁREA PRIVATIVA / PRIVATE AREA 434.00m²

- * Planta de arquitectura ainda não compatibilizada com os projectos de especialidades e de execução.
- * Todas as edificações têm obrigatoriamente cobertura vegetal.
- * Piscinas e arranjos exteriores não estão incluídos.
- * Cozinhas equipadas com os principais electrodomésticos.
- * Todas as casas equipadas com aquecimento central e infraestruturas para ar condicionado.
- * Architectural plan not yet adapted to engineering and executive plans.
- * All the buildings have roof gardens.
- * Swimming pools and exterior arrangements are not included.
- * Kitchens equipped with the main household appliances.
- * All the houses include central heating and infrastructure for air conditioning.

LOCALIZAÇÃO / LOCATION

