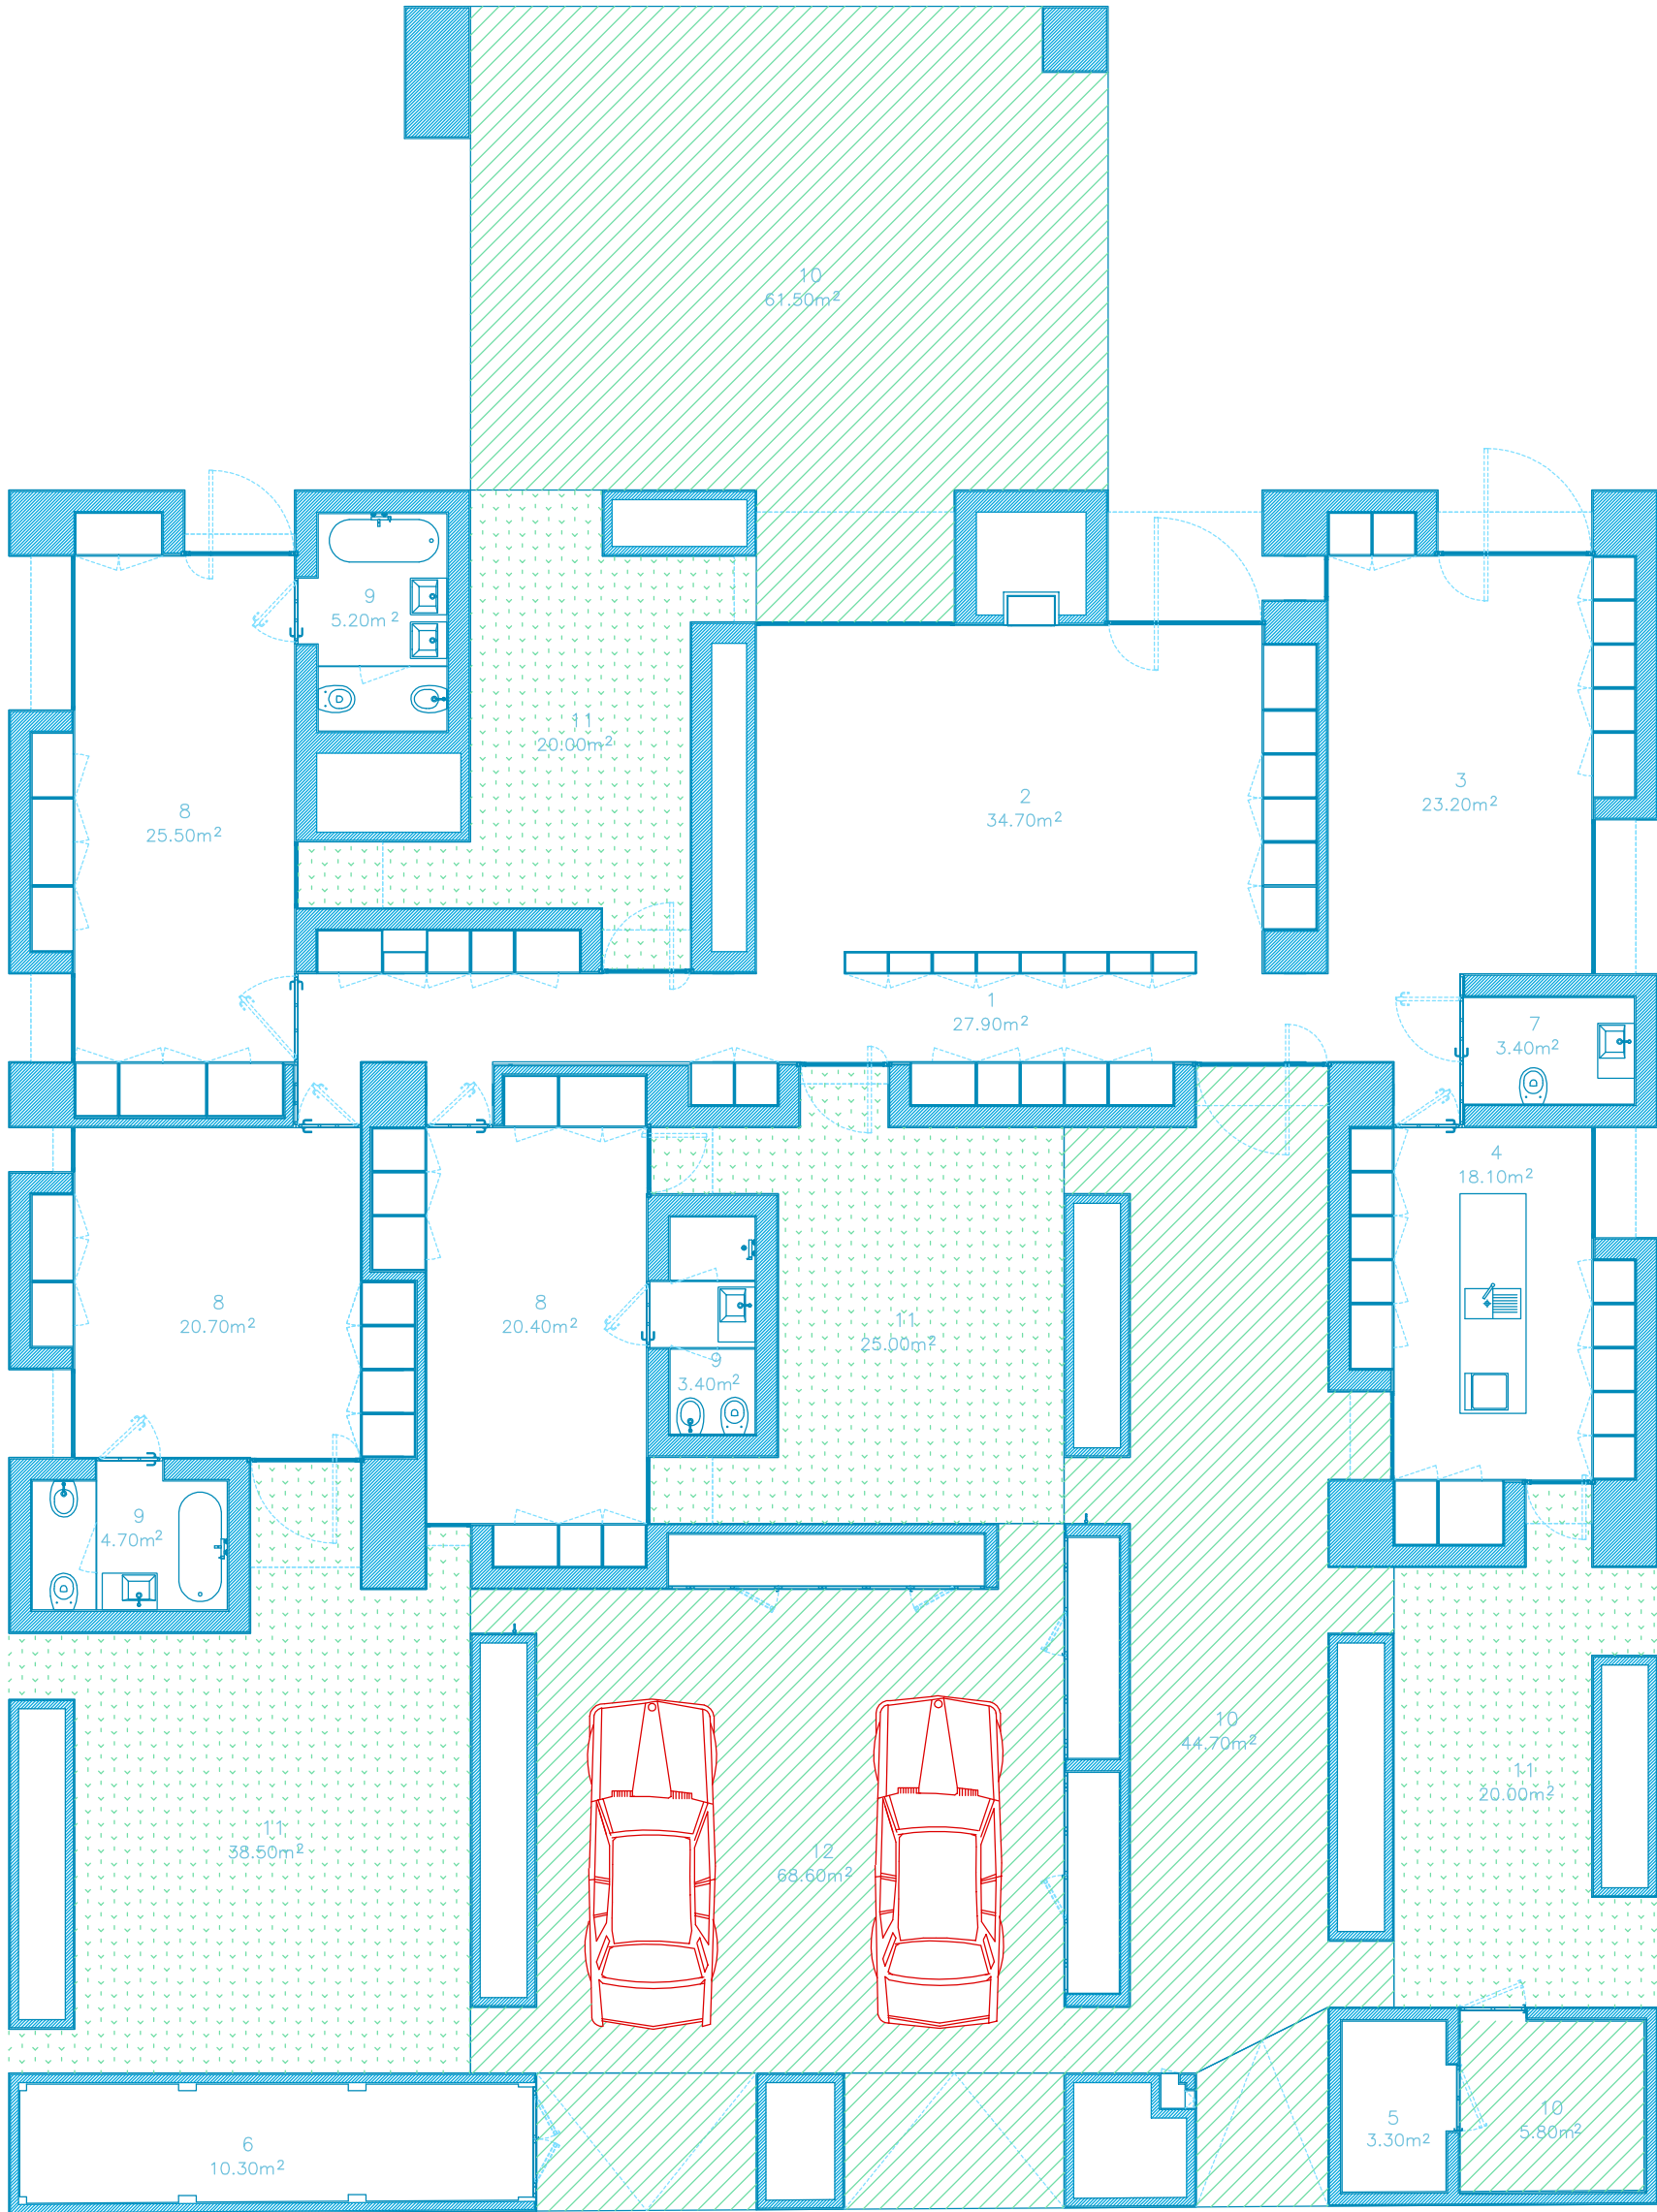


1. CIRCULAÇÃO

2. SALA DE ESTAR

3. SALA DE JANTAR

4. COZINHA

5. LAVANDARIA

6. ARRUMOS

7. WC

8. SUITE

9. QUARTO DE BANHO

10. PÁTIO

11. JARDIM

12. ESTACIONAMENTO
- HALLWAY

LIVING ROOM

DINING ROOM

KITCHEN

LAUNDRY

STORAGE

WC

SUITE

BATHROOM

TERRACE

PRIVATE GARDEN

PARKING LOT



PROJECTO DE / PROJECT BY

ARQº **AIRES MATEUS**

PROMOTOR / DEVELOPER

ACORDO SGPS, SA.

ZONA 5 AM		
LOTE N° / LOT N°		147
TIPOLOGIA / DESCRIPTION		T3
ÁREA PRIVATIVA / PRIVATE AREA		572.00m ²
* Planta de arquitectura ainda não compatibilizada com os projectos de especialidades e de execução.		
* Todas as edificações têm obrigatoriamente cobertura vegetal.		
* Piscinas e arranjos exteriores não estão incluídos.		
* Cozinhas equipadas com os principais electrodomésticos.		
* Todas as casas equipadas com aquecimento central e infraestruturas para ar condicionado.		
* Architectural plan not yet adapted to engineering and executive plans.		
* All the buildings have roof gardens.		
* Swimming pools and exterior arrangements are not included.		
* Kitchens equipped with the main household appliances.		
* All the houses include central heating and infrastucture for air conditioning.		

LOCALIZAÇÃO / LOCATION

