

PROJECTO DE / PROJECT BY



ARQº **AIRES MATEUS**

PROMOTOR / DEVELOPER

ACORDO SGPS, SA.

ZONA 5 AM		
LOTE N° / LOT N°		173
TIPOLOGIA / DESCRIPTION		T4
ÁREA PRIVATIVA / PRIVATE AREA		583.00m²
* Planta de arquitectura ainda não compatibilizada com os projectos de especialidades e de execução.		
* Todas as edificações têm obrigatoriamente cobertura vegetal.		
* Piscinas e arranjos exteriores não estão incluídos.		
* Cozinhas equipadas com os principais electrodomésticos.		
* Todas as casas equipadas com aquecimento central e infraestruturas para ar condicionado.		
* Architectural plan not yet adapted to engineering and executive plans.		
* All the buildings have roof gardens.		
* Swimming pools and exterior arrangements are not included.		
* Kitchens equipped with the main household appliances.		
* All the houses include central heating and infrastucture for air conditioning.		

LOCALIZAÇÃO / LOCATION

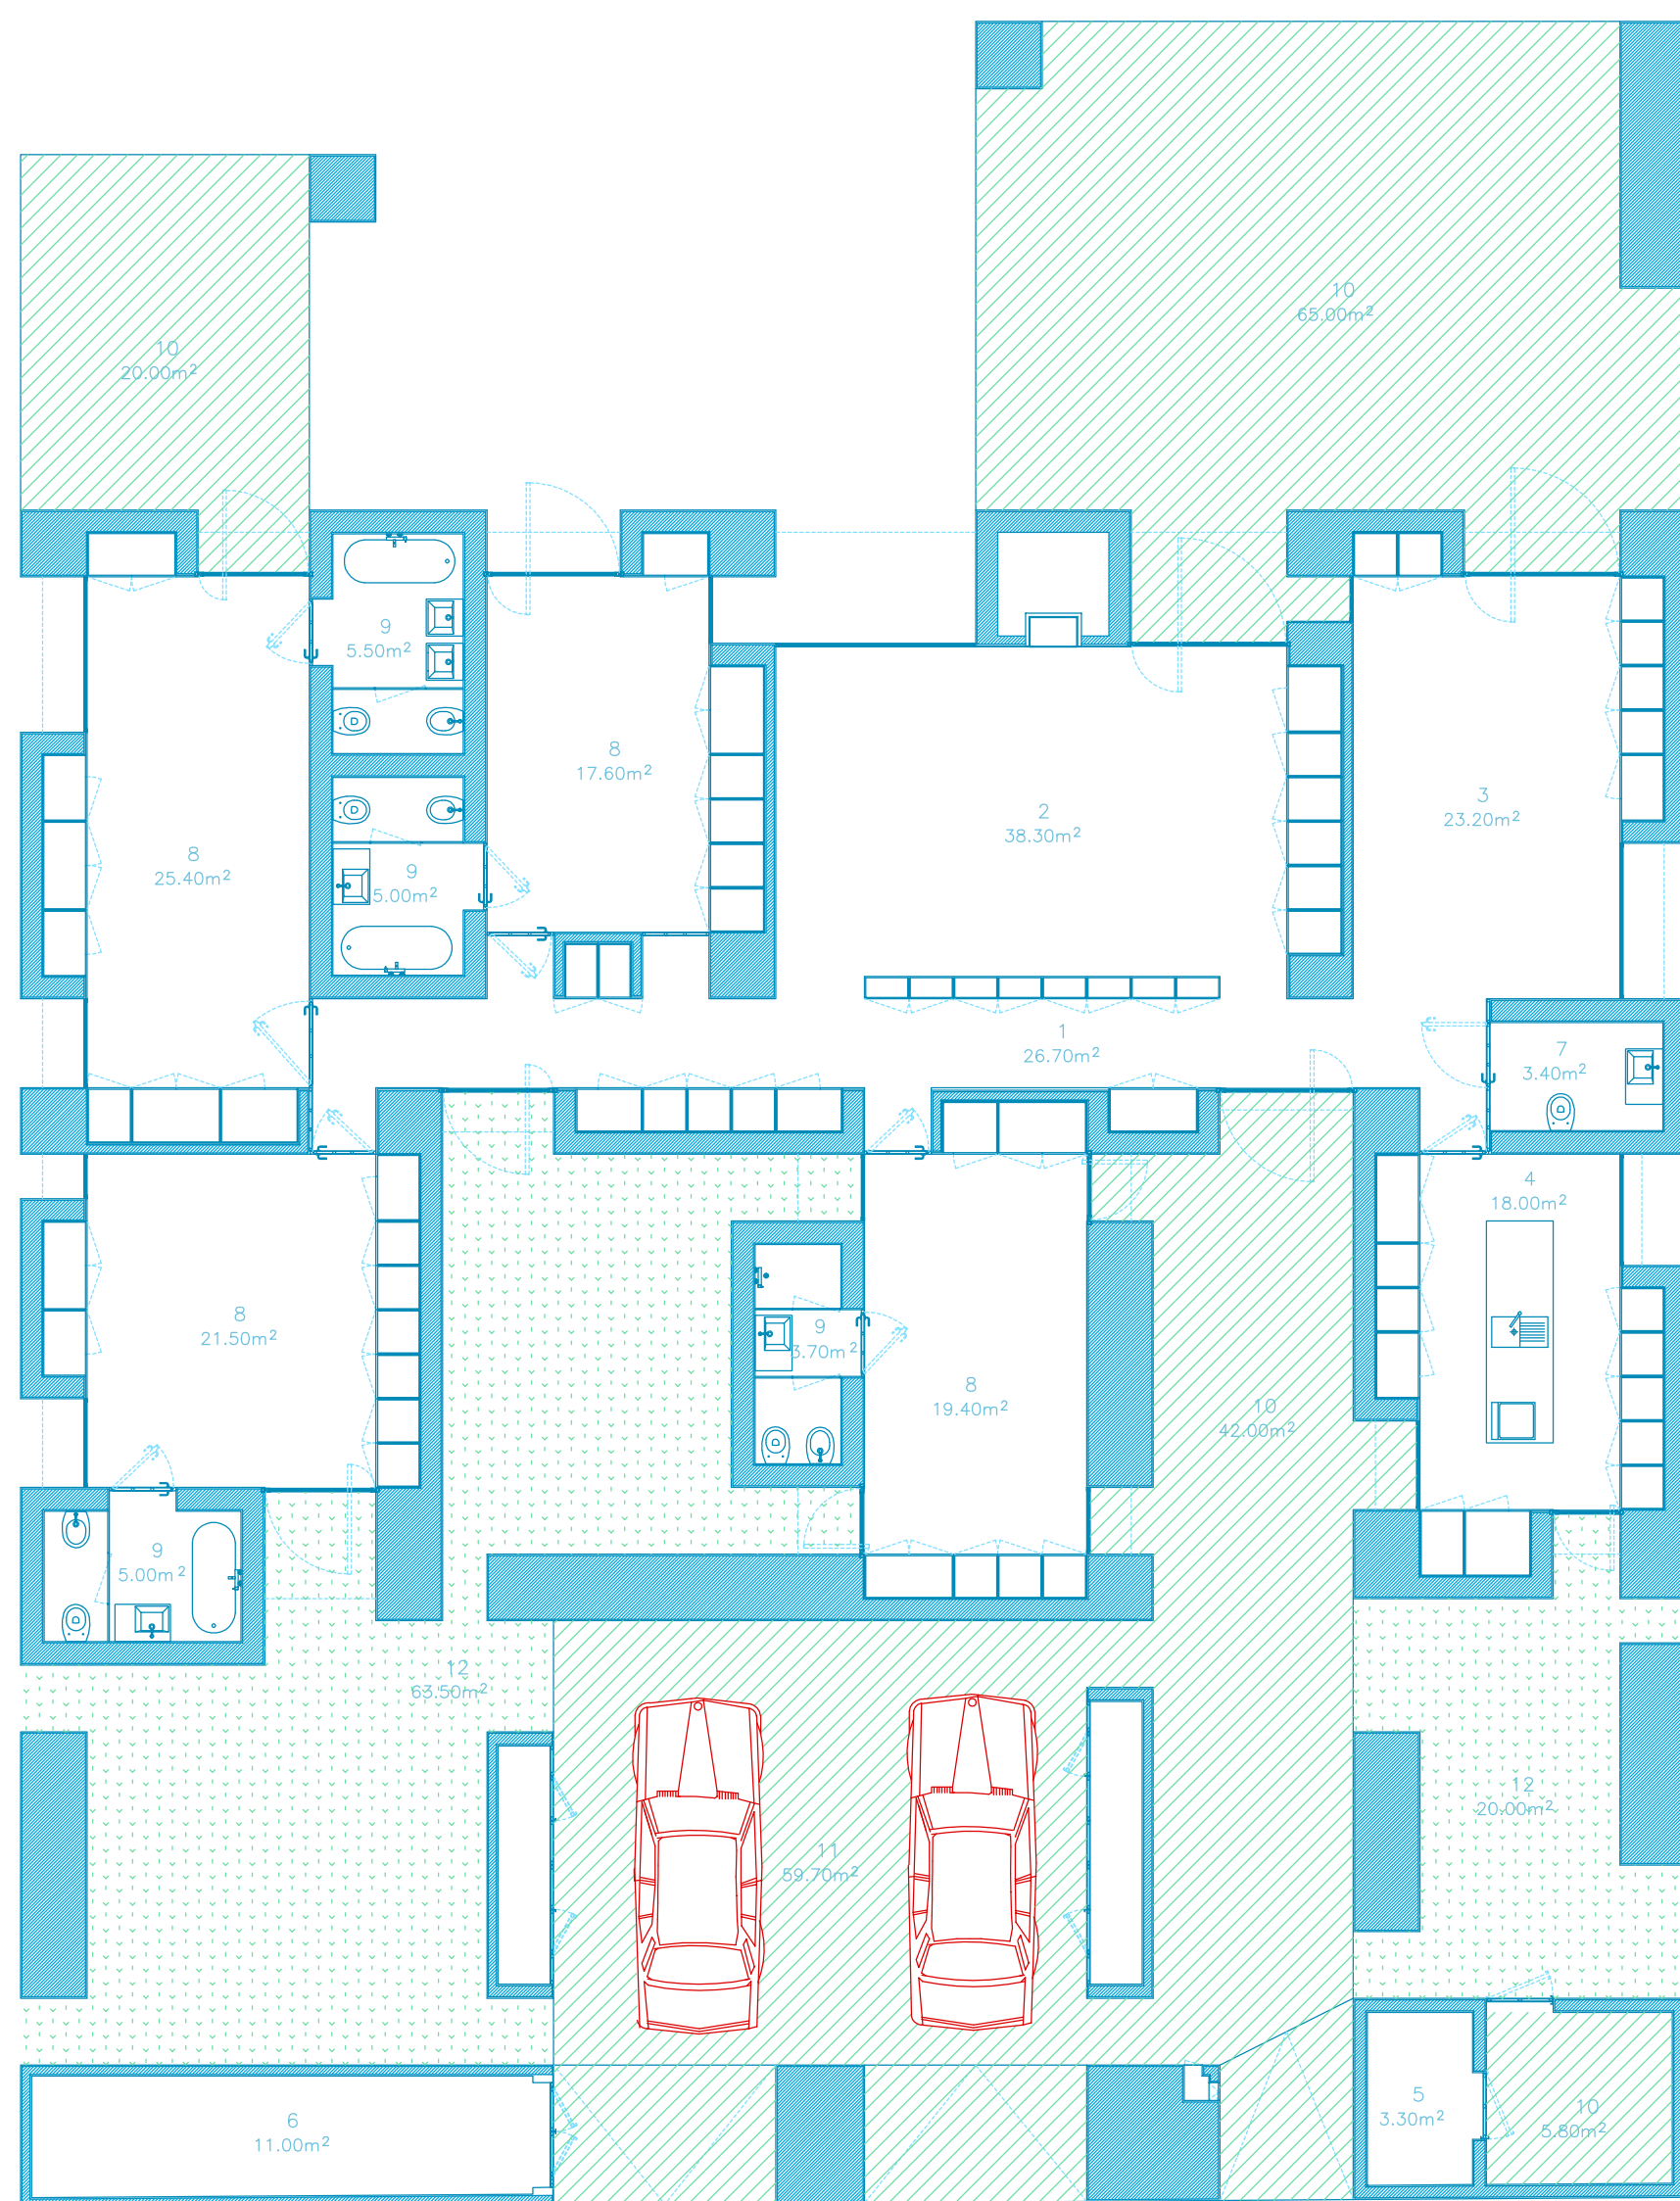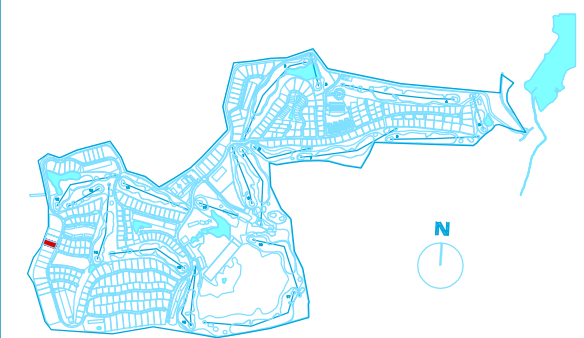

1. CIRCULAÇÃO

2. SALA DE ESTAR

3. SALA DE JANTAR

4. COZINHA

5. LAVANDARIA

6. ARRUMOS

7. WC

8. SUITE

9. QUARTO DE BANHO

10. PÁTIO

11. ESTACIONAMENTO

12. JARDIM
- HALLWAY

LIVING ROOM

DINING ROOM

KITCHEN

LAUNDRY

STORAGE

WC

SUITE

BATHROOM

TERRACE

PARKING LOT

GARDEN

