



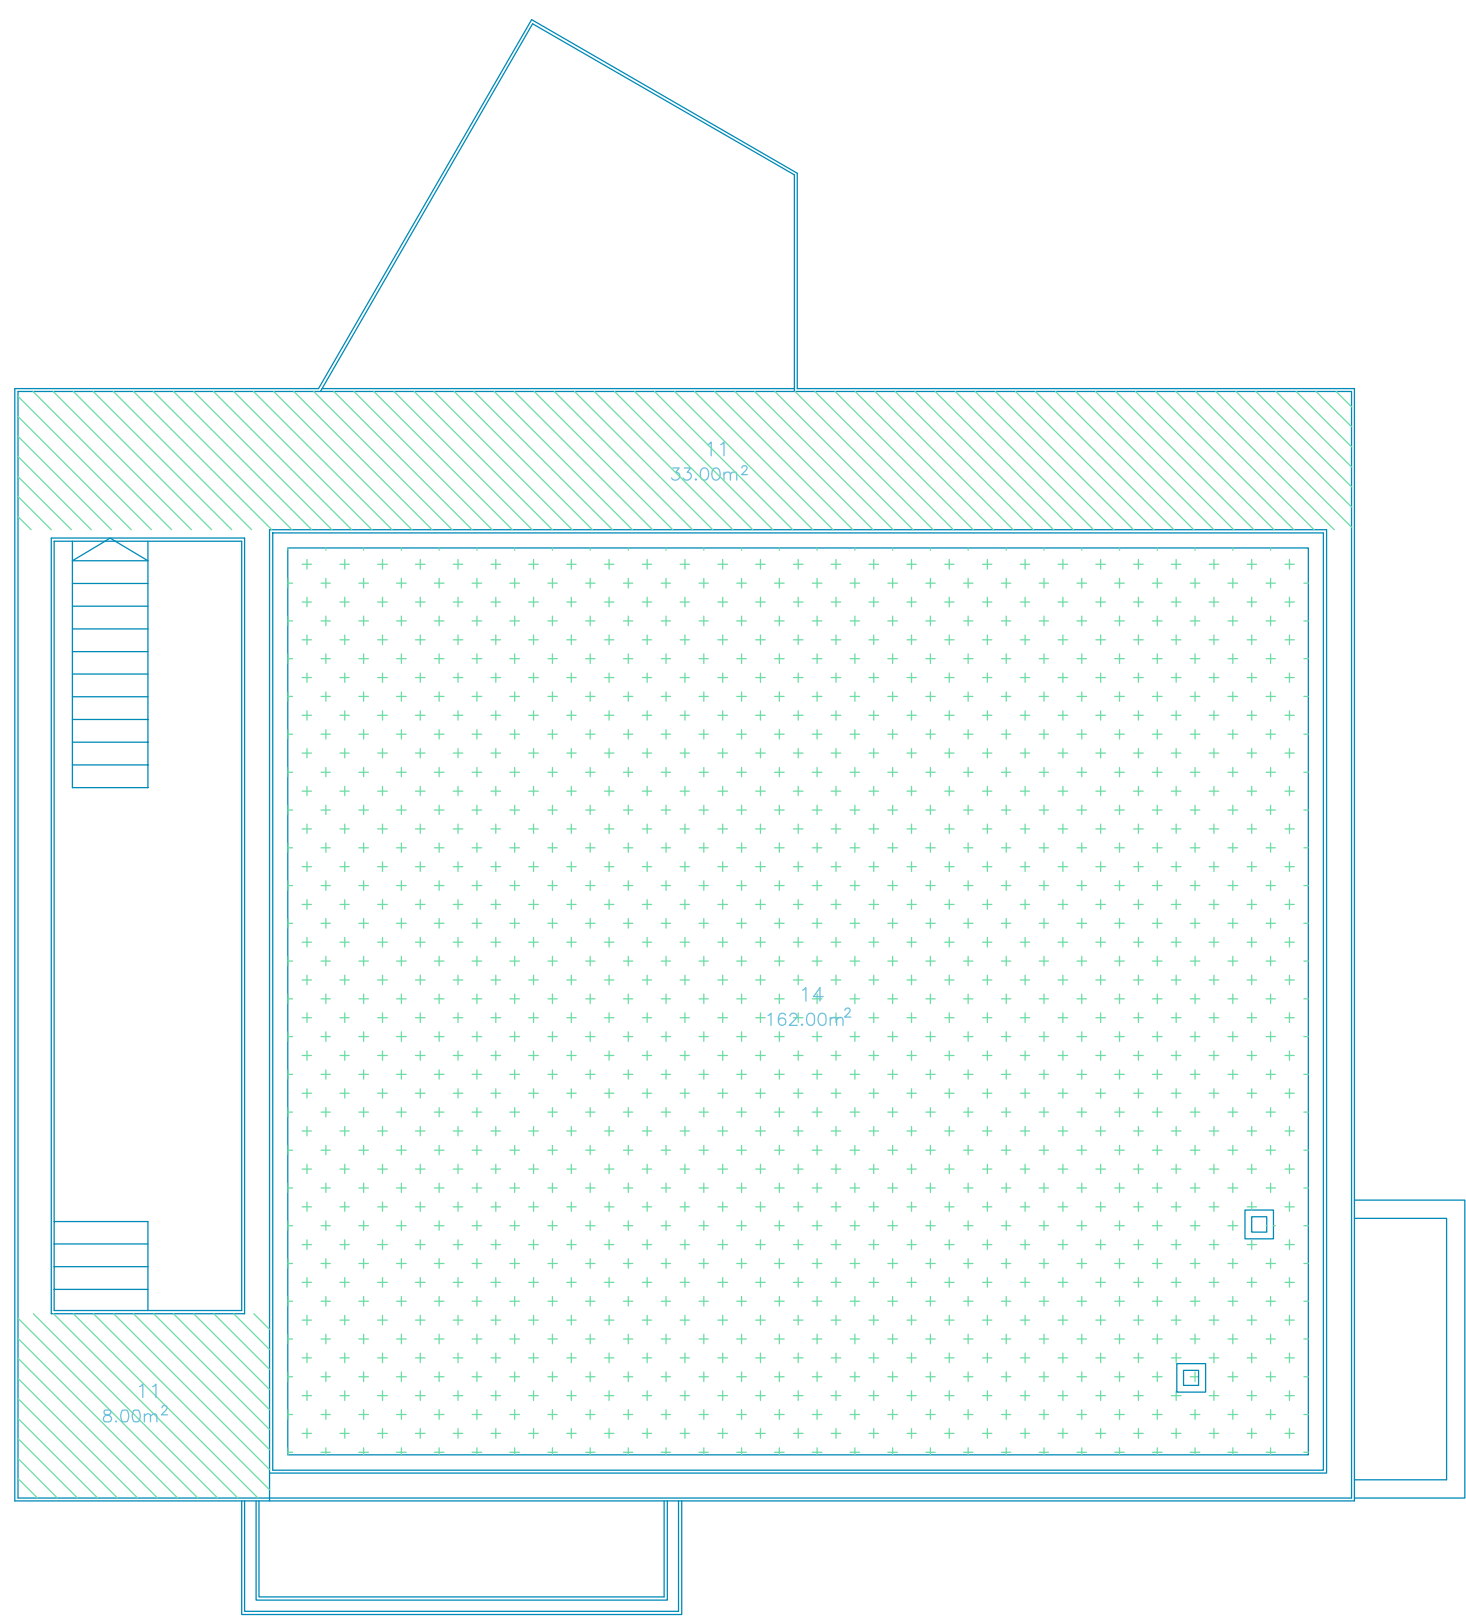

- | | |
|---------------------|------------------------|
| 1. ENTRADA | HALL |
| 2. SALA | LIVING AND DINING ROOM |
| 3. COZINHA | KITCHEN |
| 4. WC | WC |
| 5. ARRUMO | STORAGE |
| 6. CORREDOR | HALLWAY |
| 7. SUITE | SUITE |
| 8. QUARTO DE BANHO | BATHROOM |
| 9. QUARTO DE VESTIR | DRESSING ROOM |
| 10. PÁTIO COBERTO | COVERED TERRACE |
| 11. PÁTIO | TERRACE |
| 12. ESTACIONAMENTO | PARKING LOT |
| 13. PISCINA | SWIMMING POOL |
| 14. JARDIM | GARDEN |

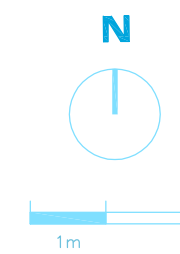

ZONA 10 NBC		
LOTE N°	/ LOT N°	328
TIPOLOGIA	/ DESCRIPTION	T4
ÁREA PRIVATIVA	/ PRIVATE AREA	654.00m ²
* Planta de arquitectura ainda não compatibilizada com os projectos de especialidades e de execução. * Todas as edificações têm obrigatoriamente cobertura vegetal. * Piscinas e arranjos exteriores não estão incluídos. * Cozinhas equipadas com os principais electrodomésticos. * Todas as casas equipadas com aquecimento central e infraestruturas para ar condicionado. * Architectural plan not yet adapted to engineering and executive plans. * All the buildings have roof gardens. * Swimming pools and exterior arrangements are not included. * Kitchens equipped with the main household appliances. * All the houses include central heating and infrastructure for air conditioning.		

LOCALIZAÇÃO / LOCATION

