


PROJECTO DE / PROJECT BY

ARQº NUNO GRAÇA MOURA

PROMOTOR / DEVELOPER

ACORDO SGPS, SA.

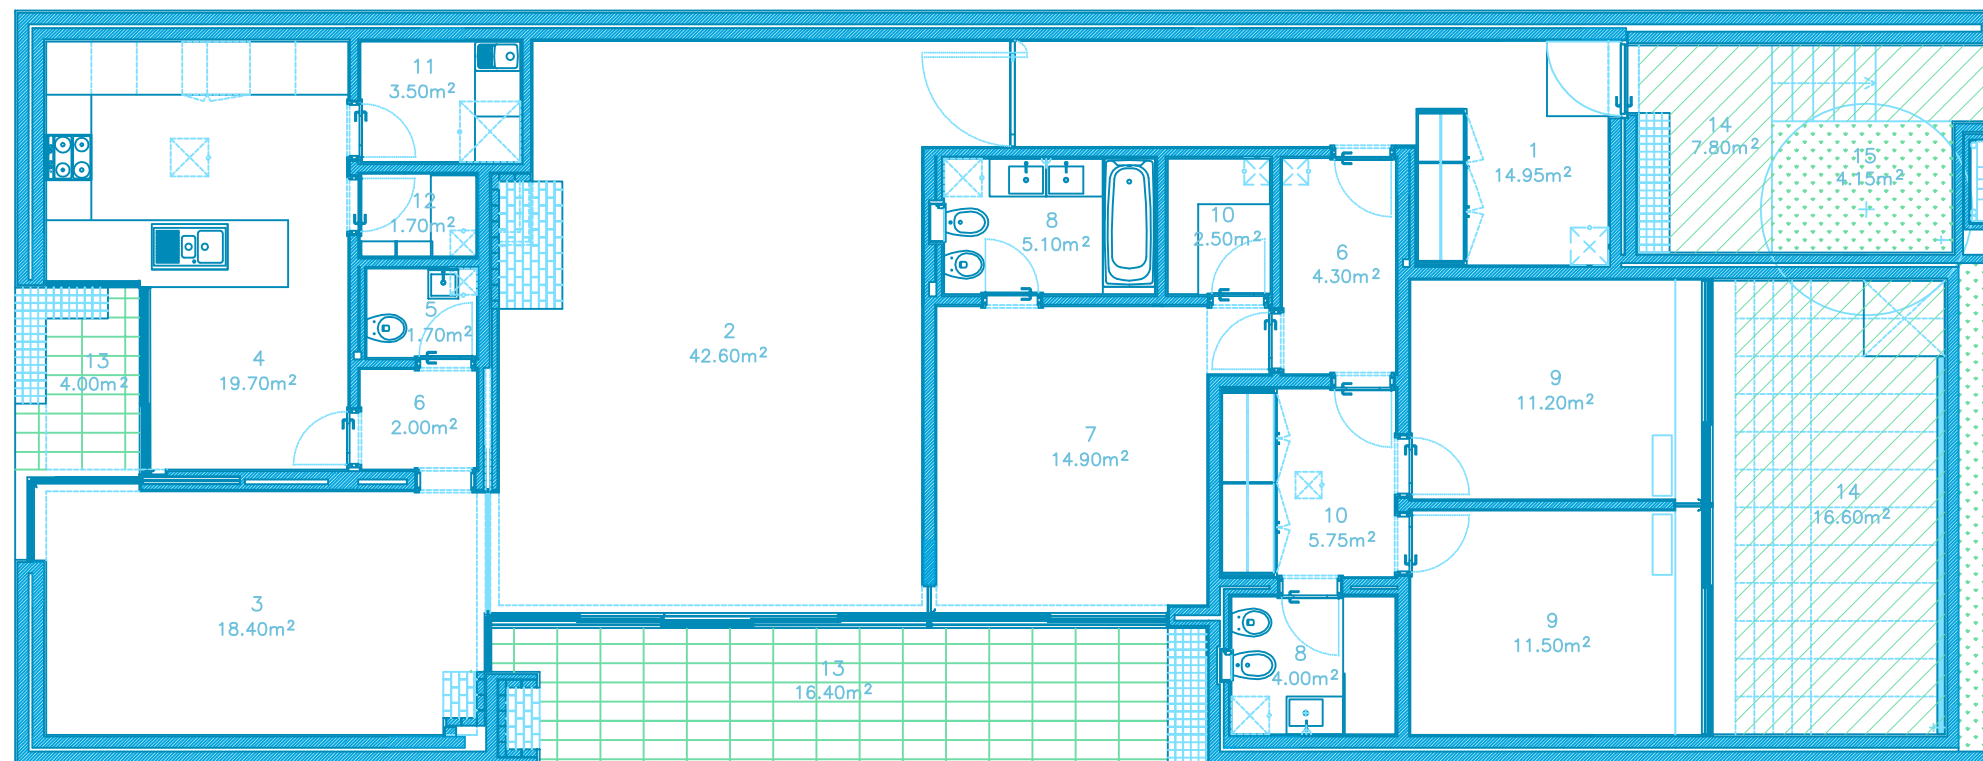

1. ENTRADA

2. SALA DE ESTAR

3. SALA DE JANTAR

4. COZINHA

5. WC

6. CORREDOR

7. SUITE

8. QUARTO DE BANHO

9. QUARTO

10. QUARTO DE VESTIR

11. LAVANDARIA

12. DESPENSA

13. PÁTIO COBERTO

14. PÁTIO

15. FLOREIRA
- HALL

LIVING ROOM

DINING ROOM

KITCHEN

WC

HALLWAY

SUITE

BATHROOM

BEDROOM

DRESSING ROOM


LAUNDRY

PANTRY

COVERED TERRACE

TERRACE

FLOWER VASE

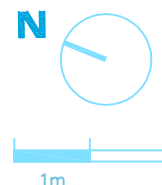

ZONA 2 NGM

LOTE N° / LOT N°	56/57/58/59/60/61/ 62/63/64/79
TIPOLOGIA / DESCRIPTION	T3
ÁREA PRIVATIVA / PRIVATE AREA	262.00m ²

- * Planta de arquitectura ainda não compatibilizada com os projectos de especialidades e de execução.
- * Todas as edificações têm obrigatoriamente cobertura vegetal.
- * Piscinas e arranjos exteriores não estão incluídos.
- * Cozinhas equipadas com os principais electrodomésticos.
- * Todas as casas equipadas com aquecimento central e infraestruturas para ar condicionado.
- * Architectural plan not yet adapted to engineering and executive plans.
- * All the buildings have roof gardens.
- * Swimming pools and exterior arrangements are not included.
- * Kitchens equipped with the main household appliances.
- * All the houses include central heating and infrastructure for air conditioning.

LOCALIZAÇÃO / LOCATION

