


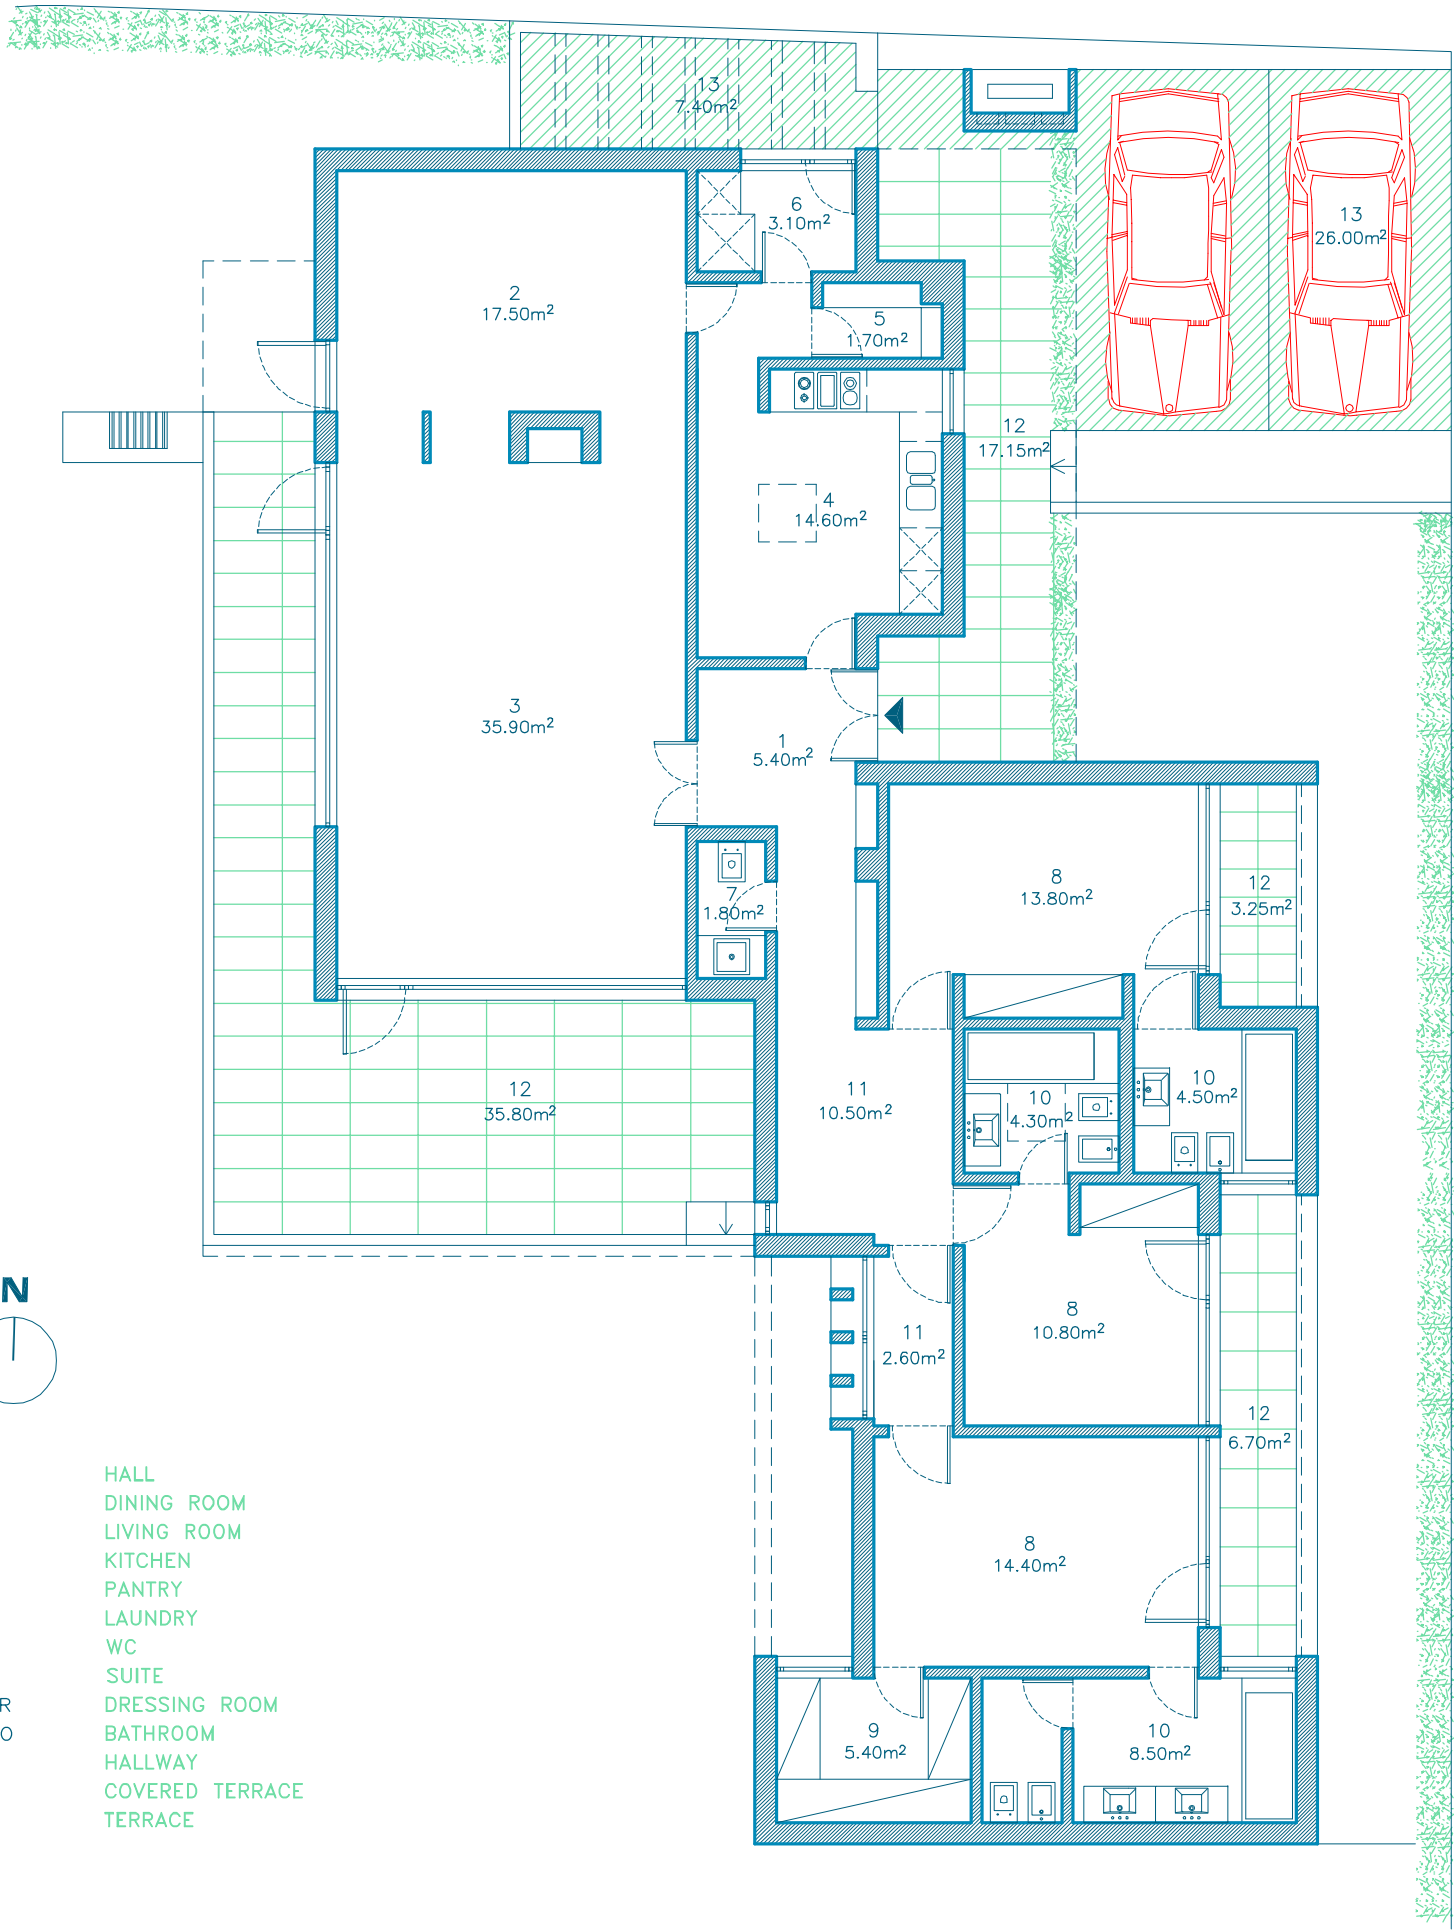

1. ENTRADA
2. SALA DE JANTAR
3. SALA DE ESTAR
4. COZINHA
5. DESPENSA
6. LAVANDARIA
7. WC
8. SUITE
9. QUARTO DE VESTIR
10. QUARTO DE BANHO
11. CORREDOR
12. PÁTIO COBERTO
13. PÁTIO

- HALL
DINING ROOM
LIVING ROOM
KITCHEN
PANTRY
LAUNDRY
WC
SUITE
DRESSING ROOM
BATHROOM
HALLWAY
COVERED TERRACE
TERRACE

1m



PROJECTO DE / PROJECT BY

ARQ^{ta} MADALENA C. MENEZES
ARQ^{to} FRANCISCO T. BASTOS

PROMOTOR / DEVELOPER

ACORDO SGPS, SA.

ZONA 3 MCM /FTB

LOTE N° / LOT N° 183/184/185/186/187/188

TIPOLOGIA / DESCRIPTION T3

ÁREA PRIVATIVA / PRIVATE AREA: 305,30m²

- * Planta de arquitectura ainda não compatibilizada com os projectos de especialidades e de execução.
- * Todas as edificações têm obrigatoriamente cobertura vegetal.
- * Piscinas e arranjos exteriores não estão incluídos.
- * Cozinhas equipadas com os principais electrodomésticos.
- * Todas as casas equipadas com aquecimento central e infraestruturas para ar condicionado.
- * Architectural plan not yet adapted to engineering and executive plans.
- * All the buildings have roof gardens.
- * Swimming pools and exterior arrangements are not included.
- * Kitchens equipped with the main household appliances.
- * All the houses include central heating and infrastucture for air conditioning.

LOCALIZAÇÃO / LOCATION

