



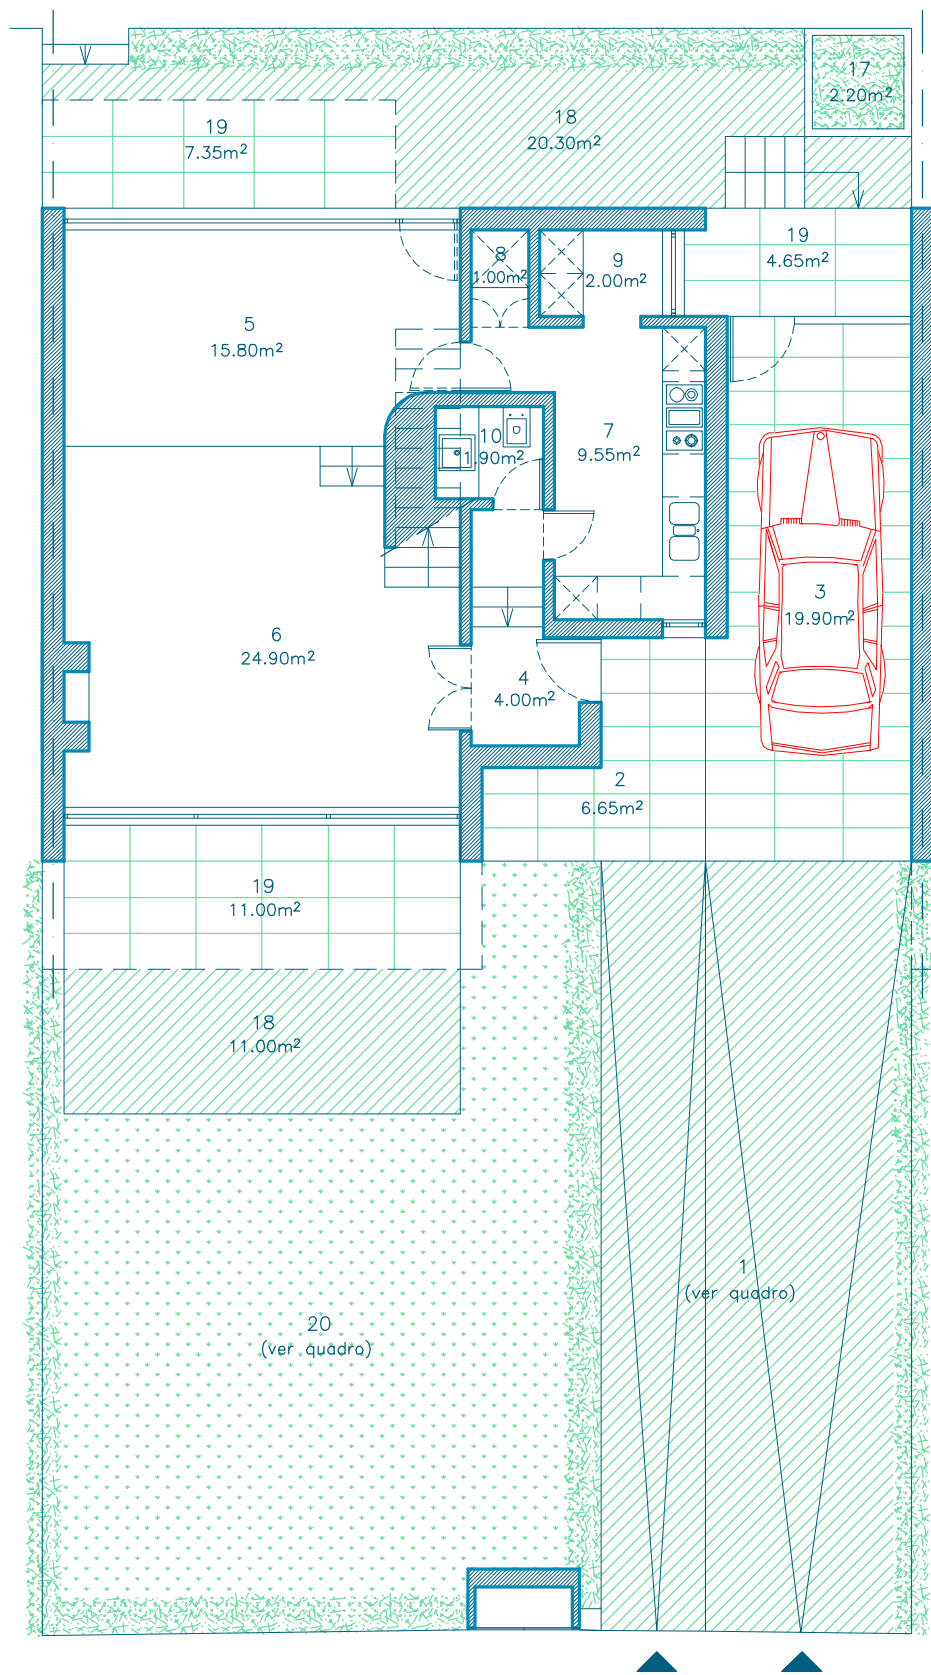

PLANTA DO PISO 0

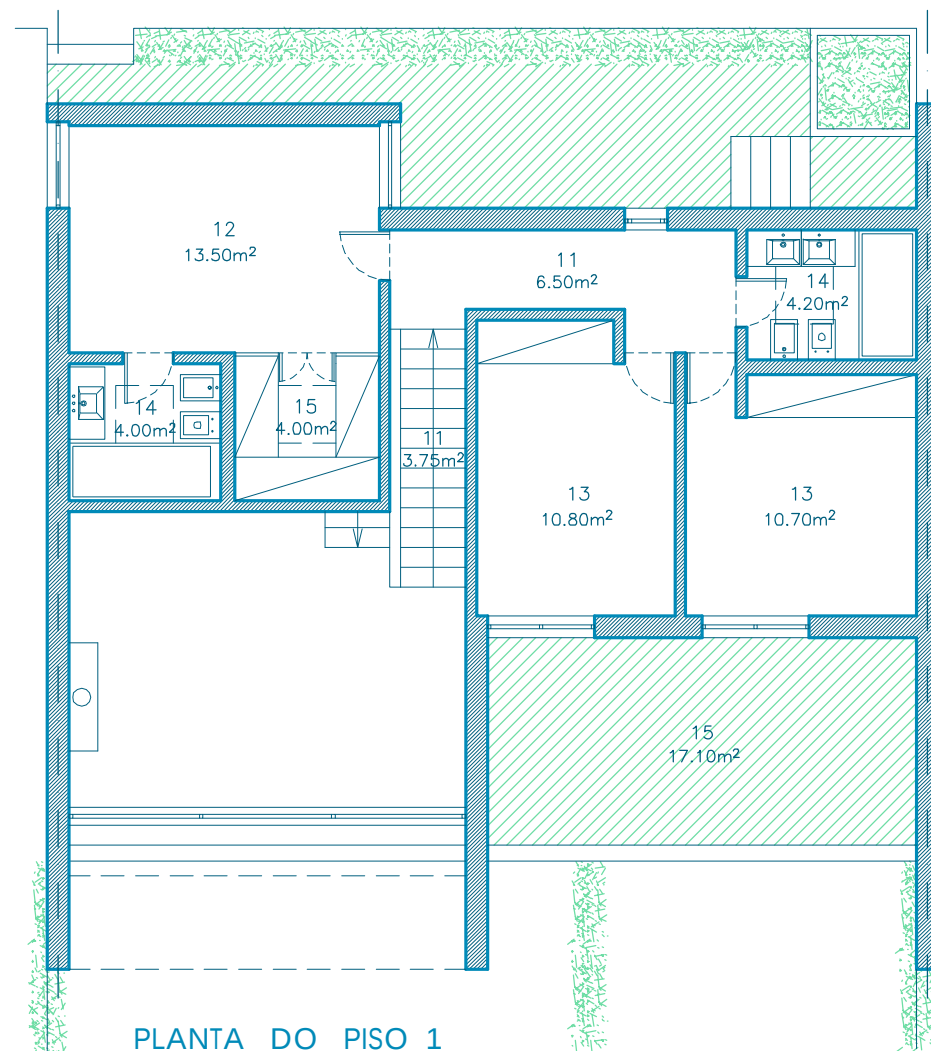

PLANTA DO PISO 1

1. PÁTIO DE ENTRADA
2. PÁTIO DE ENTRADA COBERTO
3. ESTACIONAMENTO COBERTO
4. ENTRADA
5. SALA DE JANTAR
6. SALA DE ESTAR
7. COZINHA
8. DESPENSA
9. LAVANDARIA
10. WC
11. CORREDOR/ESCADAS
12. SUITE
13. QUARTO
14. QUARTO DE BANHO
15. QUARTO DE VESTIR
16. VARANDA
17. FLOREIRA
18. PÁTIO
19. PÁTIO COBERTO
20. JARDIM PRIVATIVO

- ENTRANCE TERRACE
COVERED ENTRANCE TERRACE
COVERED PARKING LOT
HALL
DINING ROOM
LIVING ROOM
KITCHEN
PANTRY
LAUNDRY
WC
HALLWAY/STAIRS
SUITE
BEDROOM
BATHROOM
DRESSING ROOM
BALCONY
FLOWER VASE
TERRACE
COVERED TERRACE
PRIVATE GARDEN



MORADIA EM BANDA	TOWNHOUSE	BA	BB	BC	BD	CA	CB	CC	CD
ÁREA DE PÁTIO DE ENTRADA	ENTRANCE TERRACE AREA	47.7 m ²	45.9 m ²	46.4 m ²	49.2 m ²	49.5 m ²	47.1 m ²	45.8 m ²	46.6 m ²
ÁREA DE JARDIM PRIVATIVO	PRIVATE GARDEN AREA	63.5 m ²	62.2 m ²	65.2 m ²	71.8 m ²	67.1 m ²	62.6 m ²	62.2 m ²	66.0 m ²
ÁREA PRIVATIVA TOTAL	TOTAL PRIVATE AREA	359.5 m ²	356.4 m ²	359.9 m ²	369.3 m ²	364.9 m ²	358.0 m ²	356.3 m ²	360.9 m ²



PROJECTO DE / PROJECT BY
ARQ^{ta} MADALENA C. MENEZES
ARQ^{to} FRANCISCO T. BASTOS

PROMOTOR / DEVELOPER
ACORDO SGPS, SA.

ZONA 3 MCM /FTB – LOTE 215

MORADIA EM BANDA / TOWNHOUSE BA/BB/BC/BD
CA/CB/CC/CD
TIPOLOGIA / DESCRIPTION T3

ÁREA PRIVATIVA TOTAL / TOTAL PRIVATE AREA: QUADRO/
TABLE
JARDIM PRIVATIVO NÃO PAVIMENTADO NEM COBERTO
OPEN AND UNPAVED PRIVATE GARDEN: QUADRO/
TABLE

- * Planta de arquitectura ainda não compatibilizada com os projectos de especialidades e de execução.
- * Todas as edificações têm obrigatoriamente cobertura vegetal.
- * Área exterior do lote, jardim e piscina, jardim de utilização exclusiva de cada fracção, tratados e acabados
- * Cozinhas completamente equipadas.
- * Área de jardim não reservada para utilização exclusiva de qualquer fracção bem como a piscina, são equipamentos que pertencem ao conjunto de proprietários das fracções de cada lote.
- * Architectural plan not yet adapted to engineering and executive plans.
- * All the buildings have roof gardens.
- * External area of the allotment, garden and pool, and garden for the exclusive use of each lot is treated and finished.
- * Fully equipped kitchens.
- * The common garden area as well as the swimming pool belongs to all the proprietors in each allotment.

LOCALIZAÇÃO / LOCATION

